



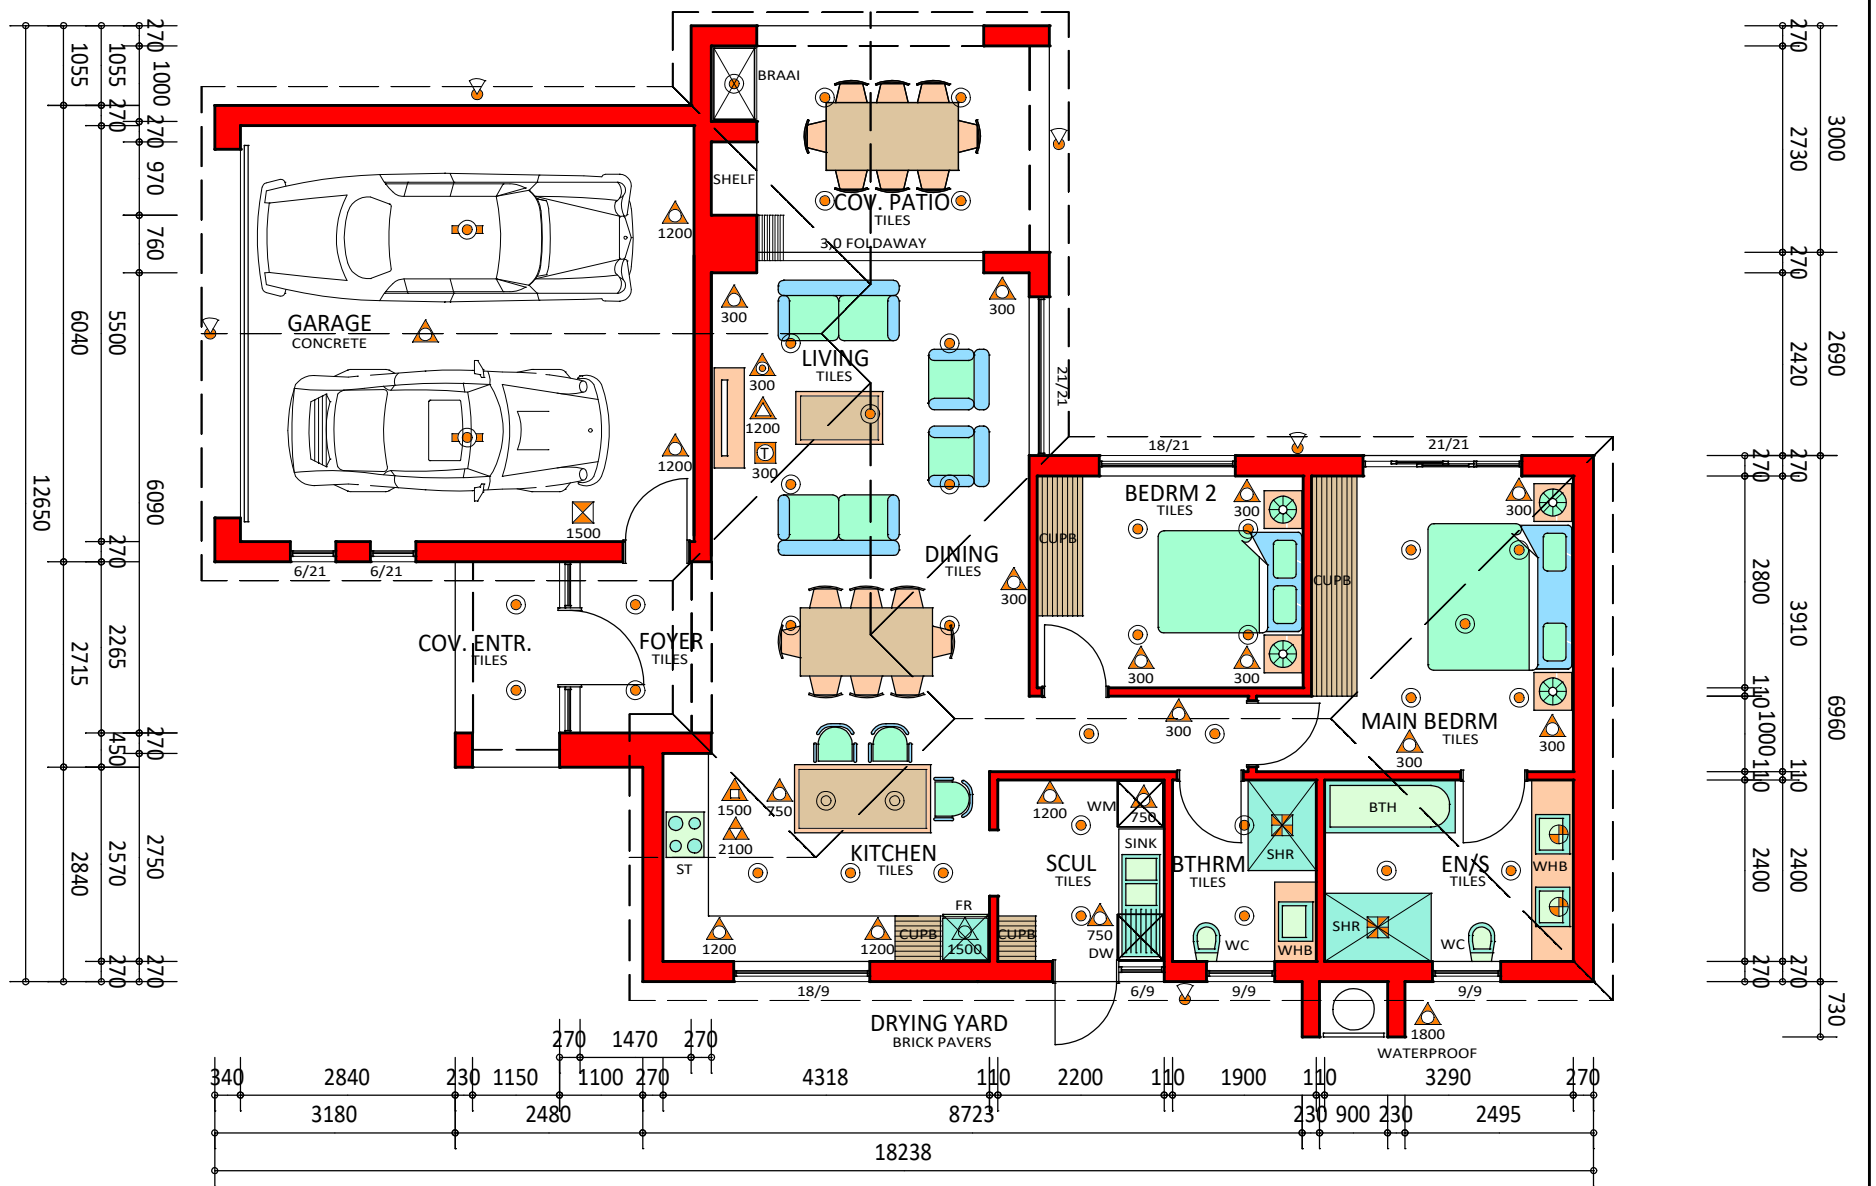

EAST ELEVATION

SCALE 1 : 100 ON A3

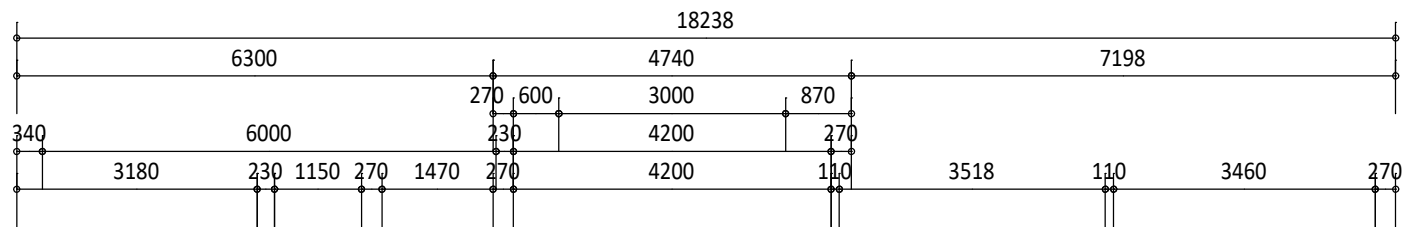

GROUND STOREY PLAN

SCALE 1 : 100 ON A3

- 1 E2m
- 3 E2m
- 5 E2m
- 7 E2m
- 9 E2m
- 25 E2m
- 26 E2m
- 28 E2m
- 35 E2m
- 37 E2m
- 39 E2m

FOR ILLUSTRATIVE PURPOSES

--	--	--	--	--	--	--	--	--	--	--	--	--

UNIT NO.

SEVEN OAKS

TYPE
E2m

UNIT	COV. ENTR.	COV. PATIO	GARAGE	TOT. AREA
104	3	14	37	158

ERIK VOIGT
ARCHITECTS • ARGITEKTE
COPYRIGHT RESERVED

The **HOME** Market

O. STEYN CONSTRUCTION