
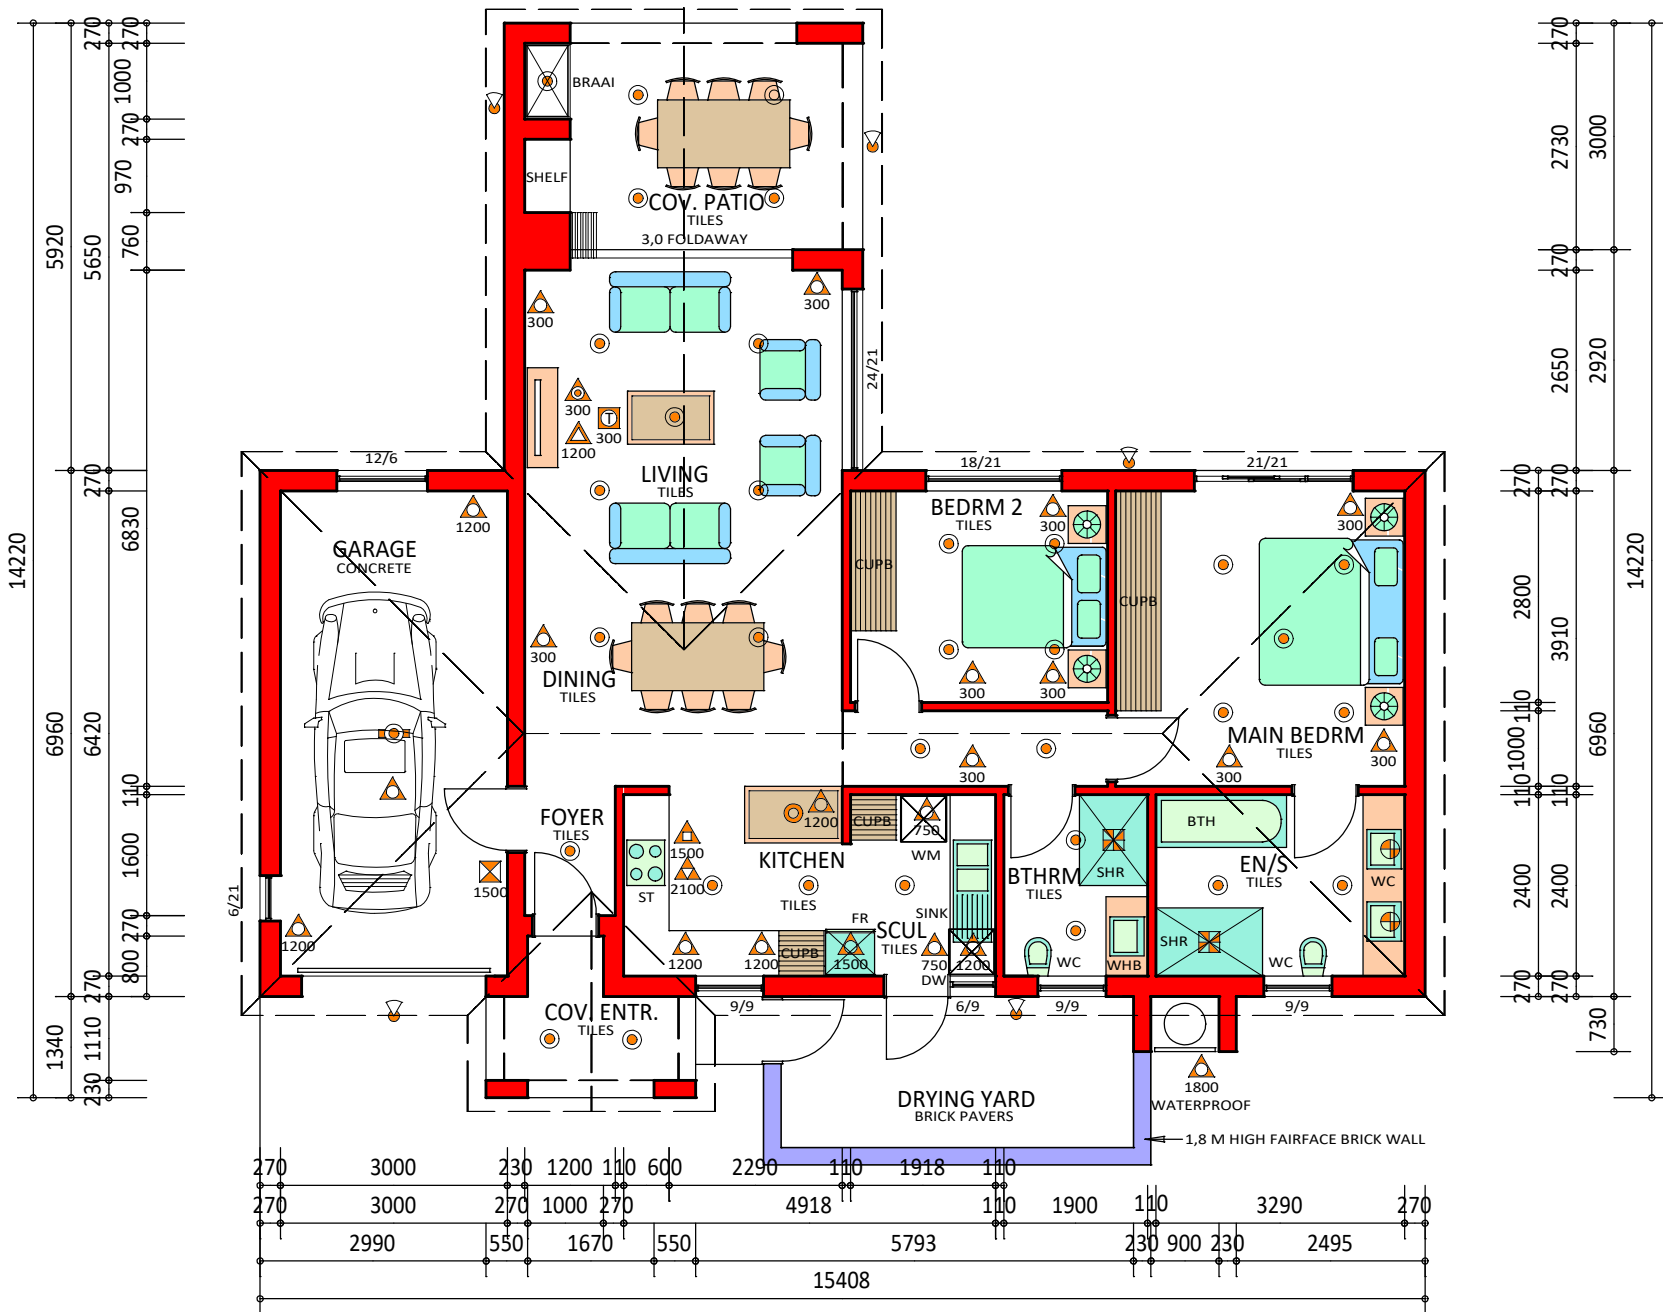



**SOUTH ELEVATION**

SCALE 1 : 100 ON A3

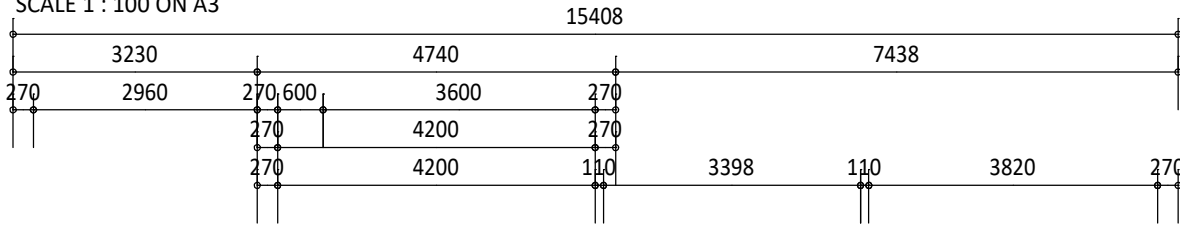

**GROUND STOREY PLAN**

SCALE 1 : 100 ON A3

 

FOR ILLUSTRATIVE PURPOSES

--	--	--	--	--	--	--	--	--	--	--	--	--

UNIT NO.	
----------	--


**SEVEN OAKS**

TYPE	UNIT	COV. ENTR.	COV. PATIO	GARAGE	TOT. AREA
<b>A1</b>	98	5	14	23	140





The **HOME** Market



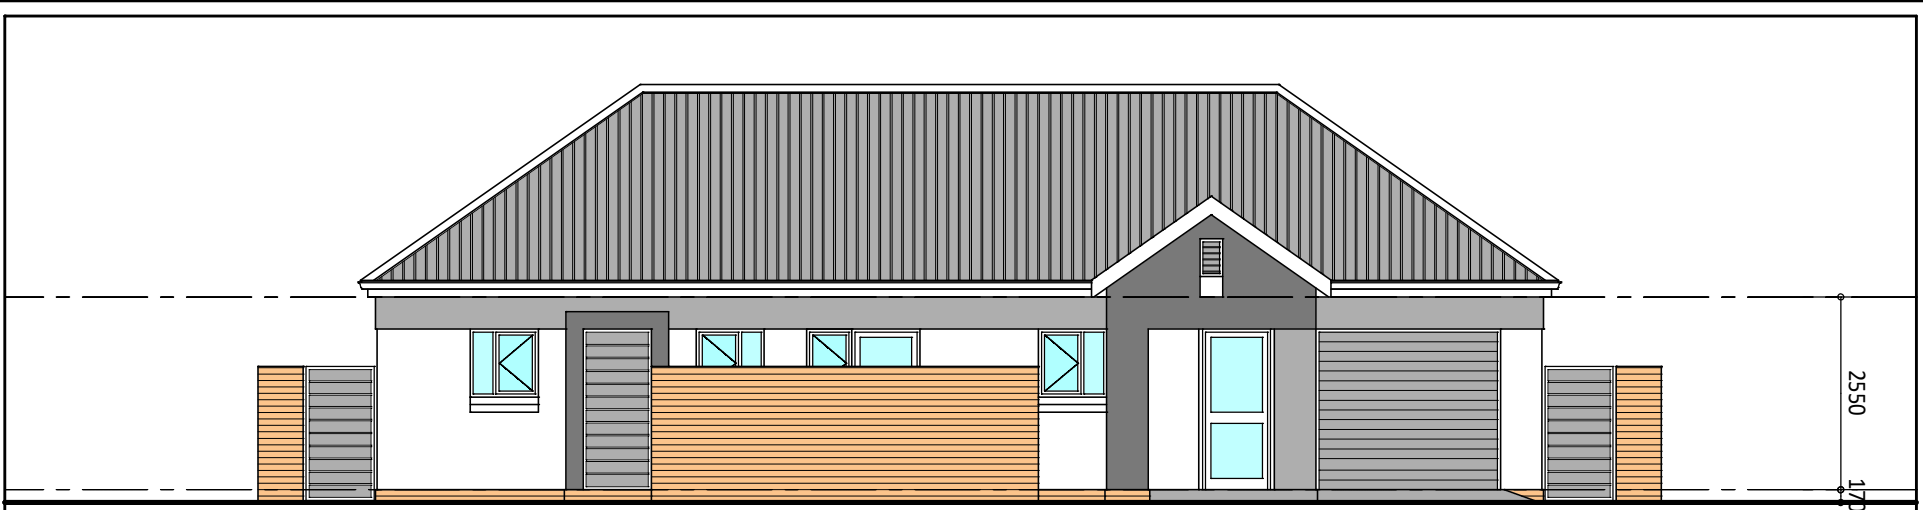


**SOUTH ELEVATION**

SCALE 1 : 100 ON A3

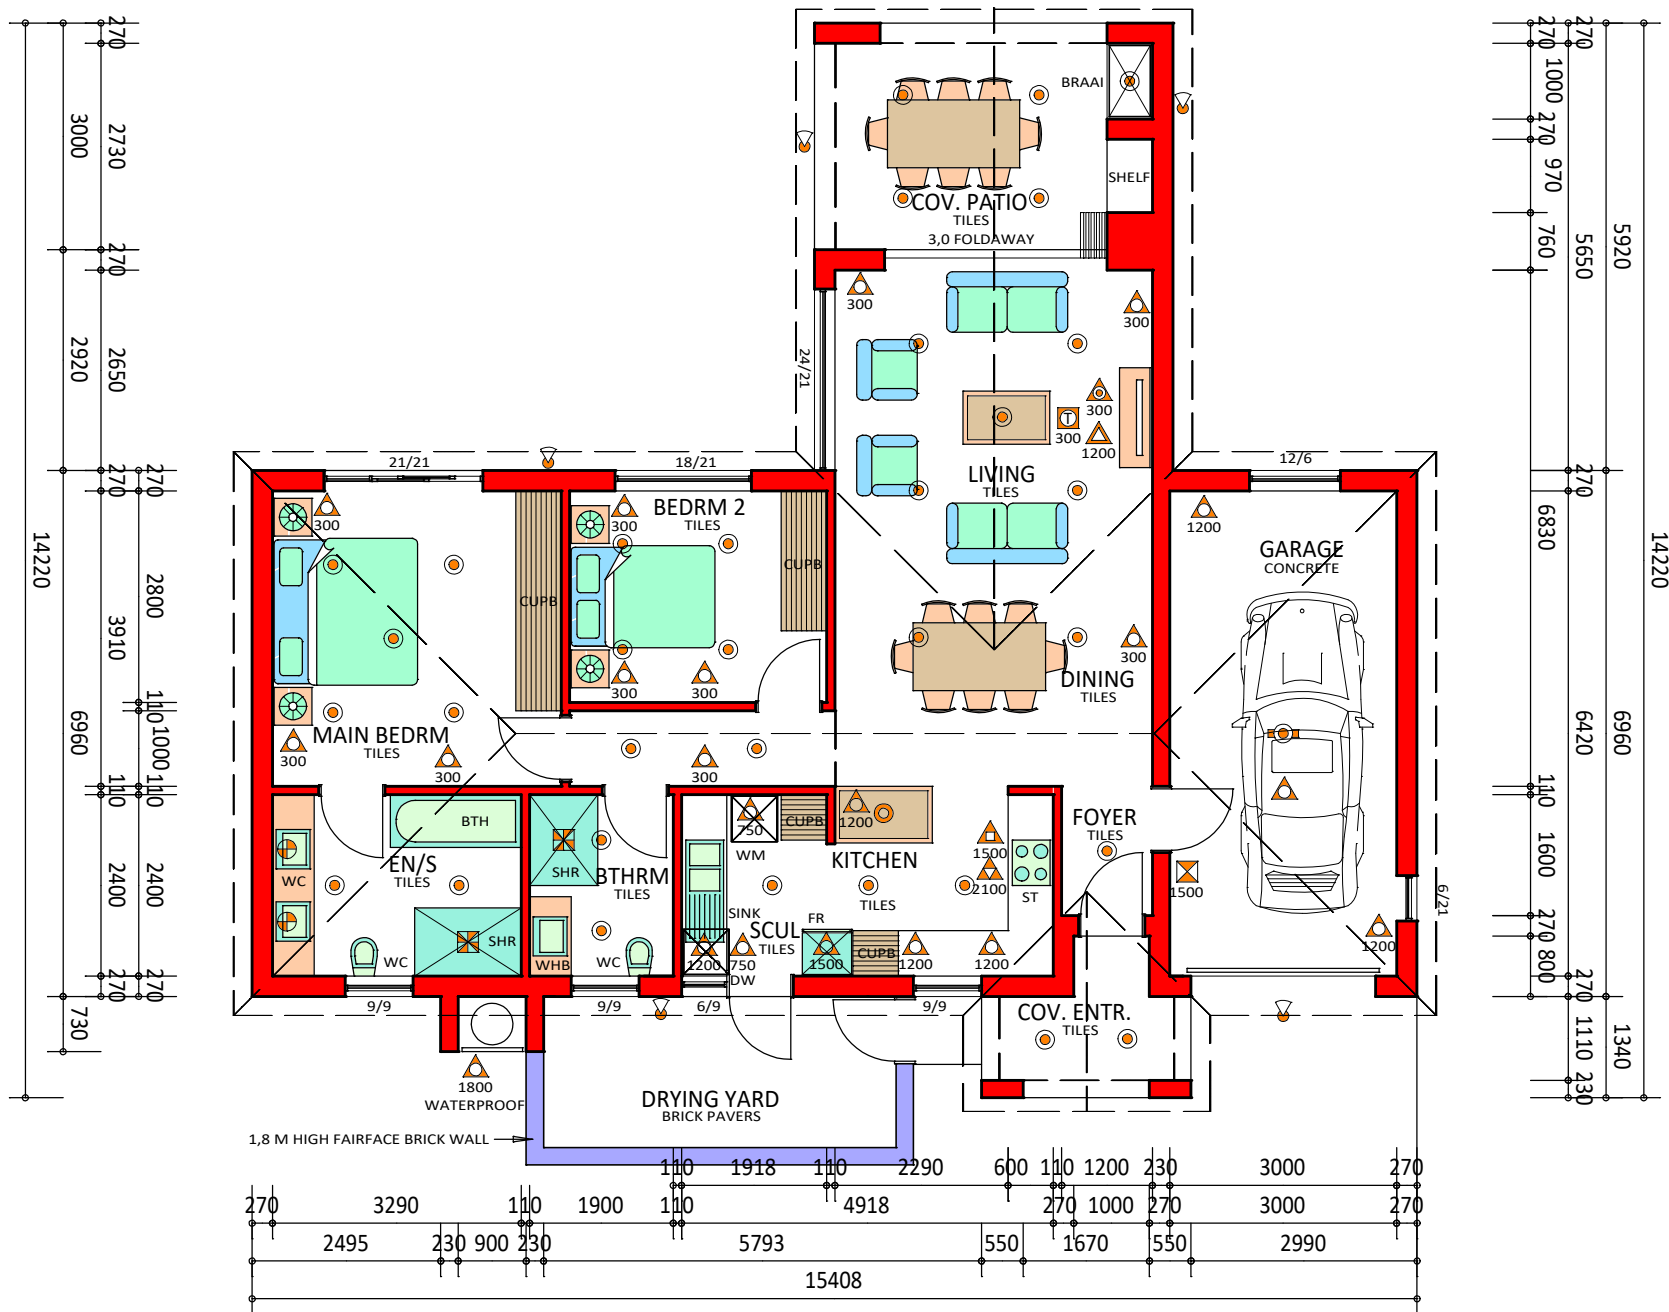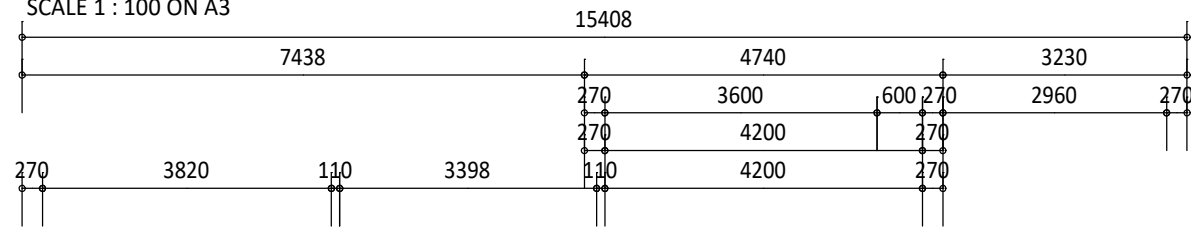

**GROUND STOREY PLAN**

SCALE 1 : 100 ON A3

 

FOR ILLUSTRATIVE PURPOSES

SINGLE HEIGHT PLUG	DOUBLE HEIGHT PLUG	TV PLUG HEIGHT	EXTRACTOR CONNECTION HEIGHT	STOVE CONNECT HEIGHT	INTERNAL CEILING LIGHT	INTERNAL LIGHT - PENDANT	INTERNAL WALL LIGHT	EXTERNAL LIGHT	FLUORESCENT INTERNAL LIGHT	SDB 1500	EXTRACTOR FAN	INTERNET HEIGHT
--------------------	--------------------	----------------	-----------------------------	----------------------	------------------------	--------------------------	---------------------	----------------	----------------------------	----------	---------------	-----------------

UNIT NO.	
----------	--

**SEVEN OAKS**

TYPE	A1m
------	-----

UNIT	COV. ENTR.	COV. PATIO	GARAGE	TOT. AREA
98	5	14	23	140



The **HOME** Market

