



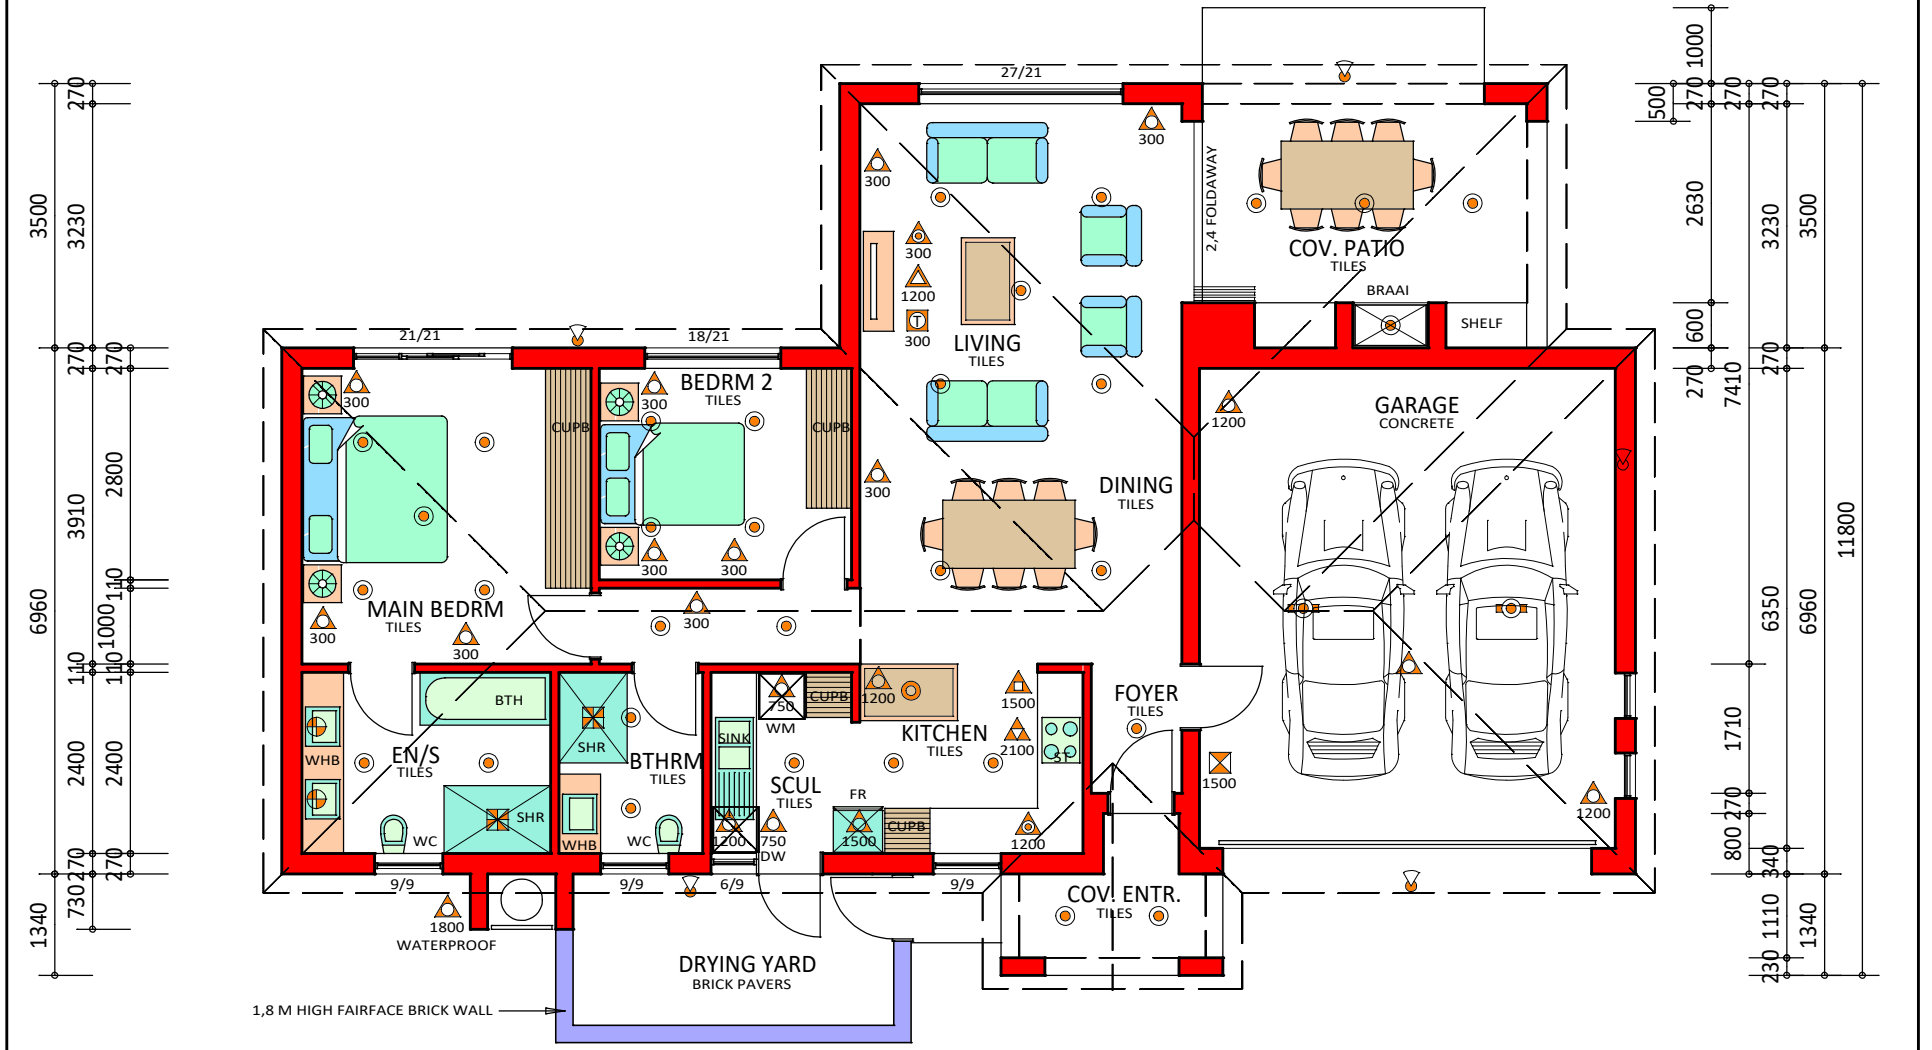


**SOUTH ELEVATION**

SCALE 1 : 100 ON A3

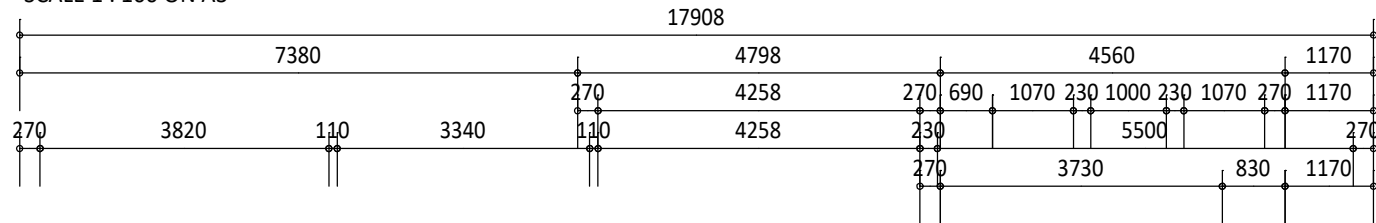

**GROUND STOREY PLAN**

SCALE 1 : 100 ON A3

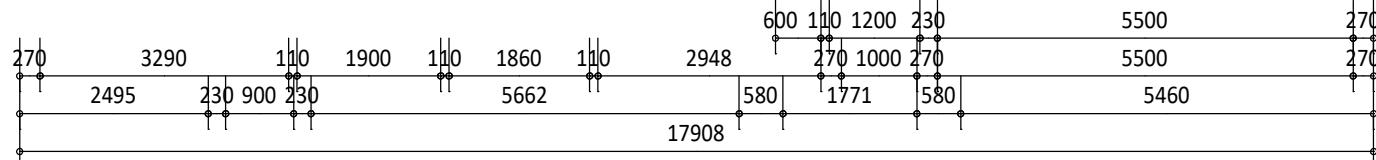

FOR ILLUSTRATIVE PURPOSES

- SINGLE HEIGHT PLUG
- DOUBLE HEIGHT PLUG
- TV PLUG
- EXTRACTOR CONNECTION
- STOVE CONNECT
- INTERNAL CEILING LIGHT
- INTERNAL LIGHT - PENDANT
- INTERNAL WALL LIGHT
- EXTERNAL LIGHT
- FLUORESCENT INTERNAL LIGHT
- SDB 1500
- EXTRACTOR FAN
- INTERNET HEIGHT

**SEVEN OAKS**

UNIT NO.	TYPE	UNIT	COV. ENTR.	COV. PATIO	GARAGE	TOT. AREA
	<b>D2</b>	100	5	16	40	161



**The HOME Market**