



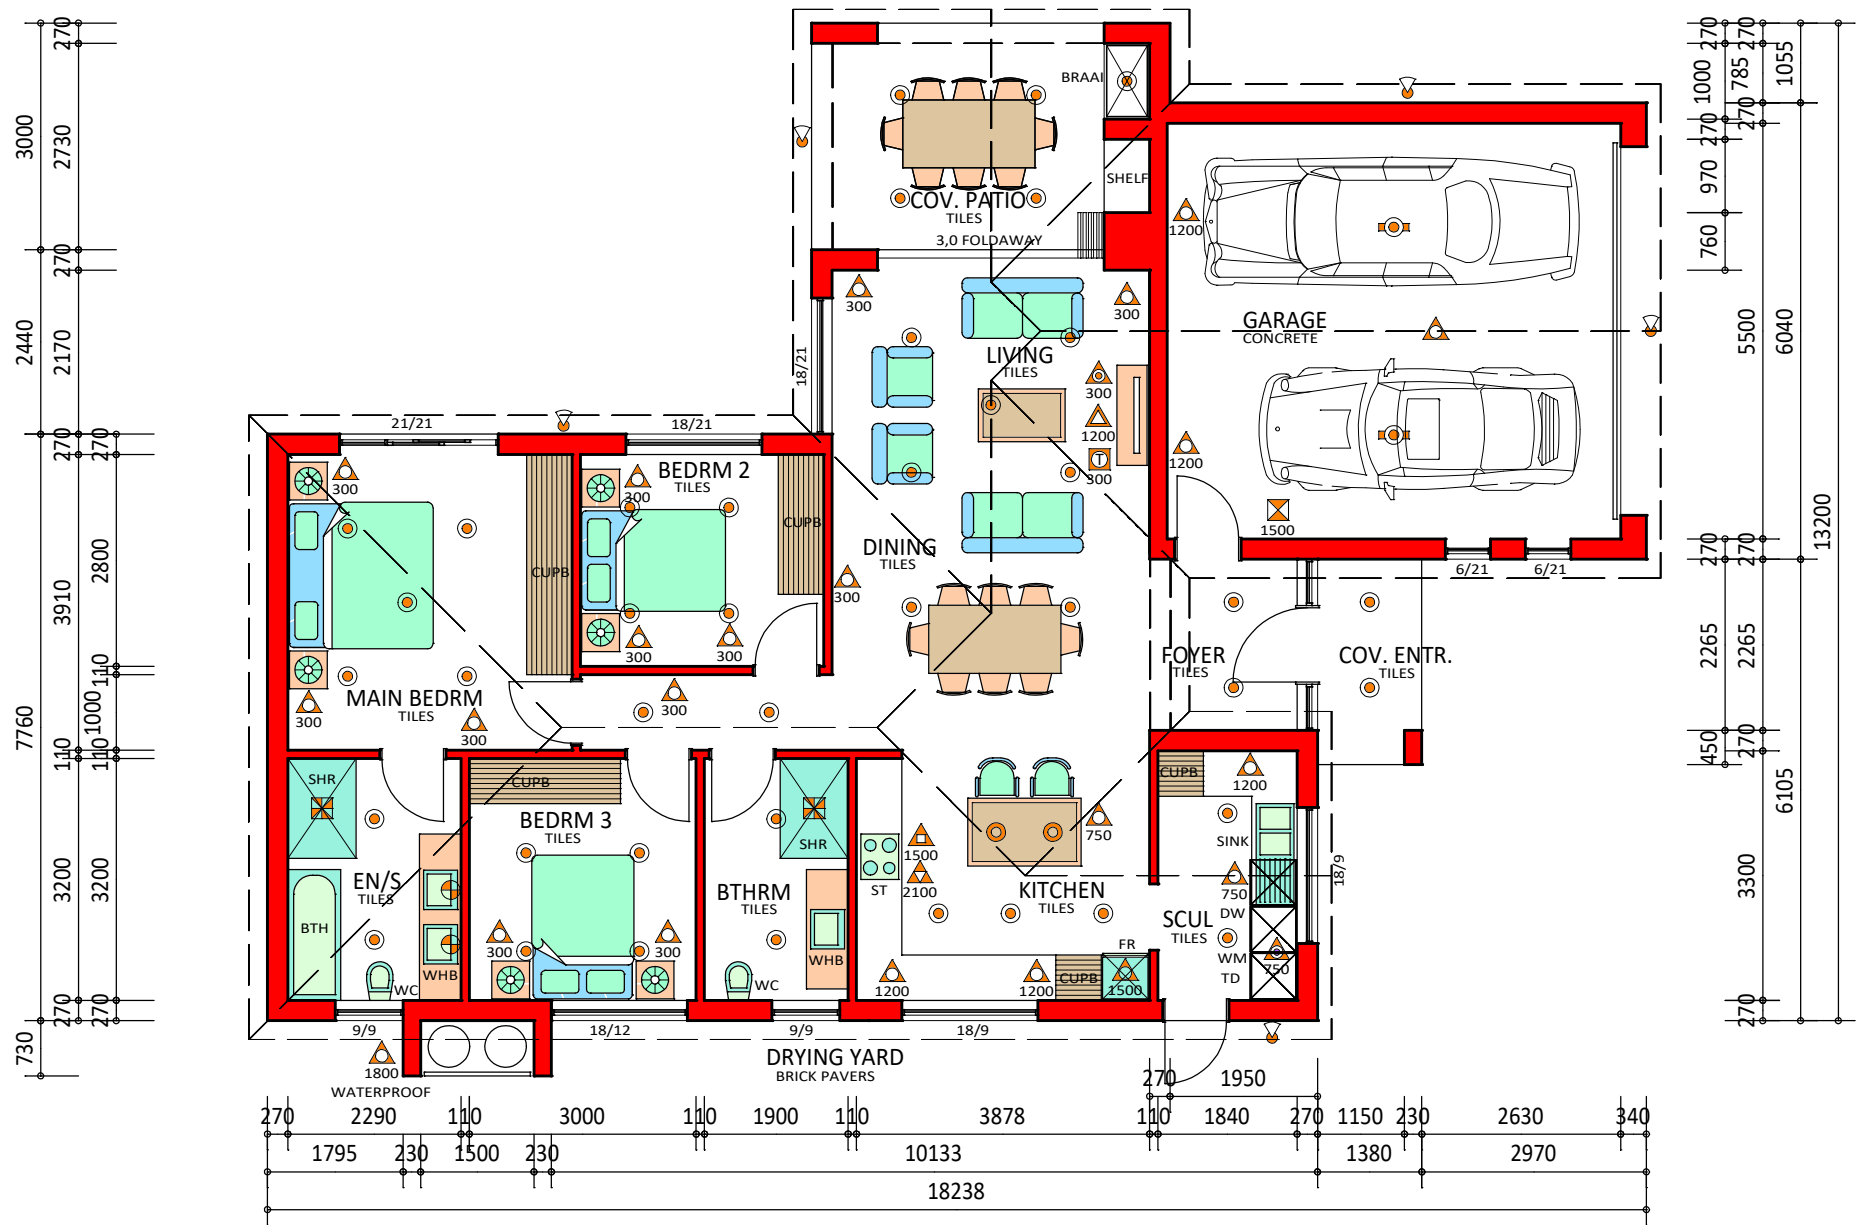

EAST ELEVATION
SCALE 1 : 100 ON A3

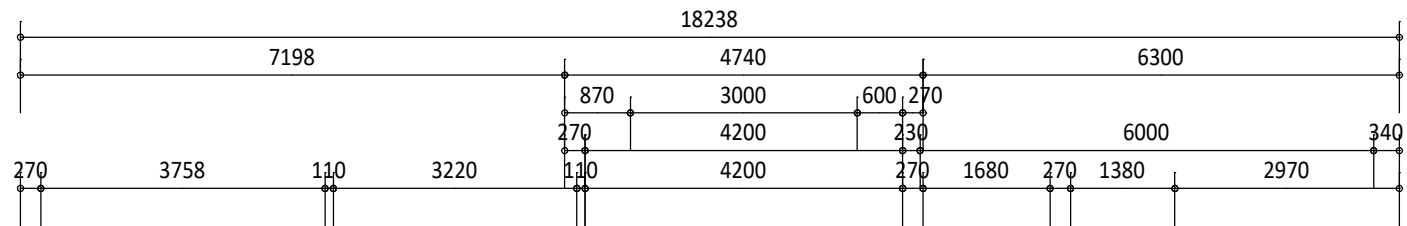

GROUND STOREY PLAN
SCALE 1 : 100 ON A3

- 2 G2
- 4 G2
- 6 G2
- 8 G2
- 22 G2
- 23 G2
- 24 G2
- 27 G2
- 29 G2
- 34 G2
- 36 G2
- 38 G2

FOR ILLUSTRATIVE PURPOSES

SINGLE HEIGHT PLUG	DOUBLE HEIGHT PLUG	TV PLUG HEIGHT	EXTRACTOR CONNECTION HEIGHT	STOVE CONNECT HEIGHT	INTERNAL CEILING LIGHT	INTERNAL LIGHT - PENDANT	INTERNAL WALL LIGHT	EXTERNAL LIGHT	FLUORESCENT INTERNAL LIGHT	SDB 1500	EXTRACTOR FAN	INTERNET HEIGHT
--------------------	--------------------	----------------	-----------------------------	----------------------	------------------------	--------------------------	---------------------	----------------	----------------------------	----------	---------------	-----------------


UNIT NO.	<h1>SEVEN OAKS</h1>
----------	---------------------

TYPE G2	UNIT 116	COV. ENTR. 4	COV. PATIO 14	GARAGE 38	TOT. AREA 172	 ERIK VOIGT ARCHITECTS • ARGITEKTE COPYRIGHT RESERVED
-------------------	-------------	-----------------	------------------	--------------	------------------	--

The HOME Market



EAST ELEVATION
SCALE 1 : 100 ON A3

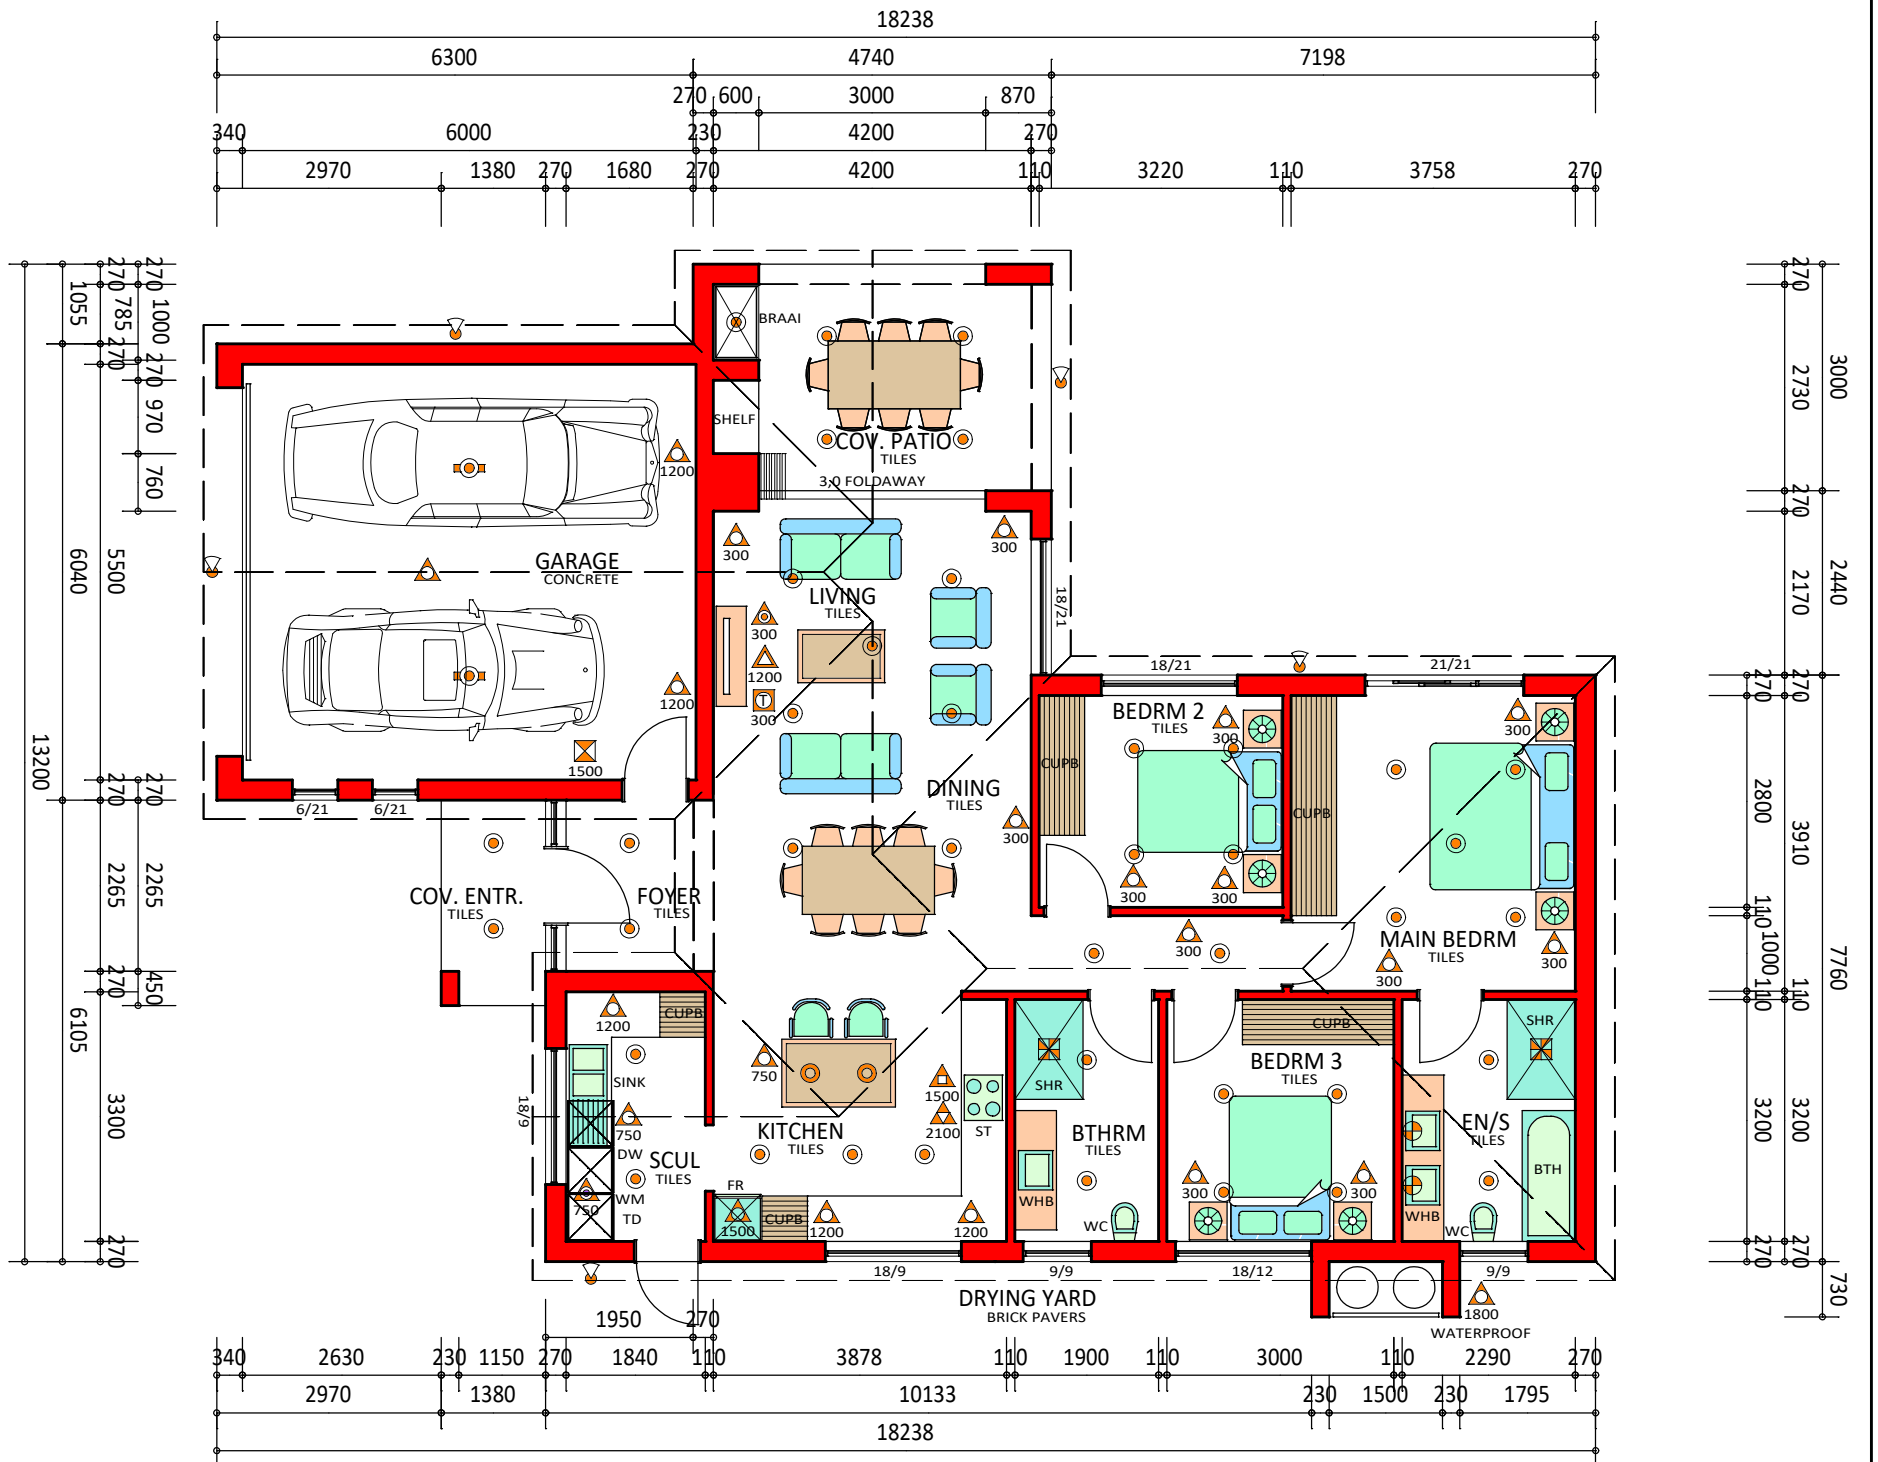

GROUND STOREY PLAN
SCALE 1 : 100 ON A3

- 1 G2m
- 3 G2m
- 5 G2m
- 7 G2m
- 9 G2m
- 25 G2m
- 26 G2m
- 28 G2m
- 35 G2m
- 37 G2m
- 39 G2m

FOR ILLUSTRATIVE PURPOSES

	SINGLE HEIGHT PLUG		DOUBLE HEIGHT PLUG		TV PLUG HEIGHT		EXTRACTOR CONNECTION HEIGHT		STOVE CONNECT HEIGHT		INTERNAL CEILING LIGHT		INTERNAL LIGHT - PENDANT		INTERNAL WALL LIGHT		EXTERNAL LIGHT		FLUORESCENT INTERNAL LIGHT		SDB 1500		EXTRACTOR FAN		INTERNET HEIGHT
--	--------------------	--	--------------------	--	----------------	--	-----------------------------	--	----------------------	--	------------------------	--	--------------------------	--	---------------------	--	----------------	--	----------------------------	--	----------	--	---------------	--	-----------------

UNIT NO.

SEVEN OAKS

TYPE
G2m

UNIT	COV. ENTR.	COV. PATIO	GARAGE	TOT. AREA
116	4	14	38	172

ERIK VOIGT
ARCHITECTS • ARHITEKTE
COPYRIGHT RESERVED

The **HOME** Market

Q. STEYN CONSTRUCTION