
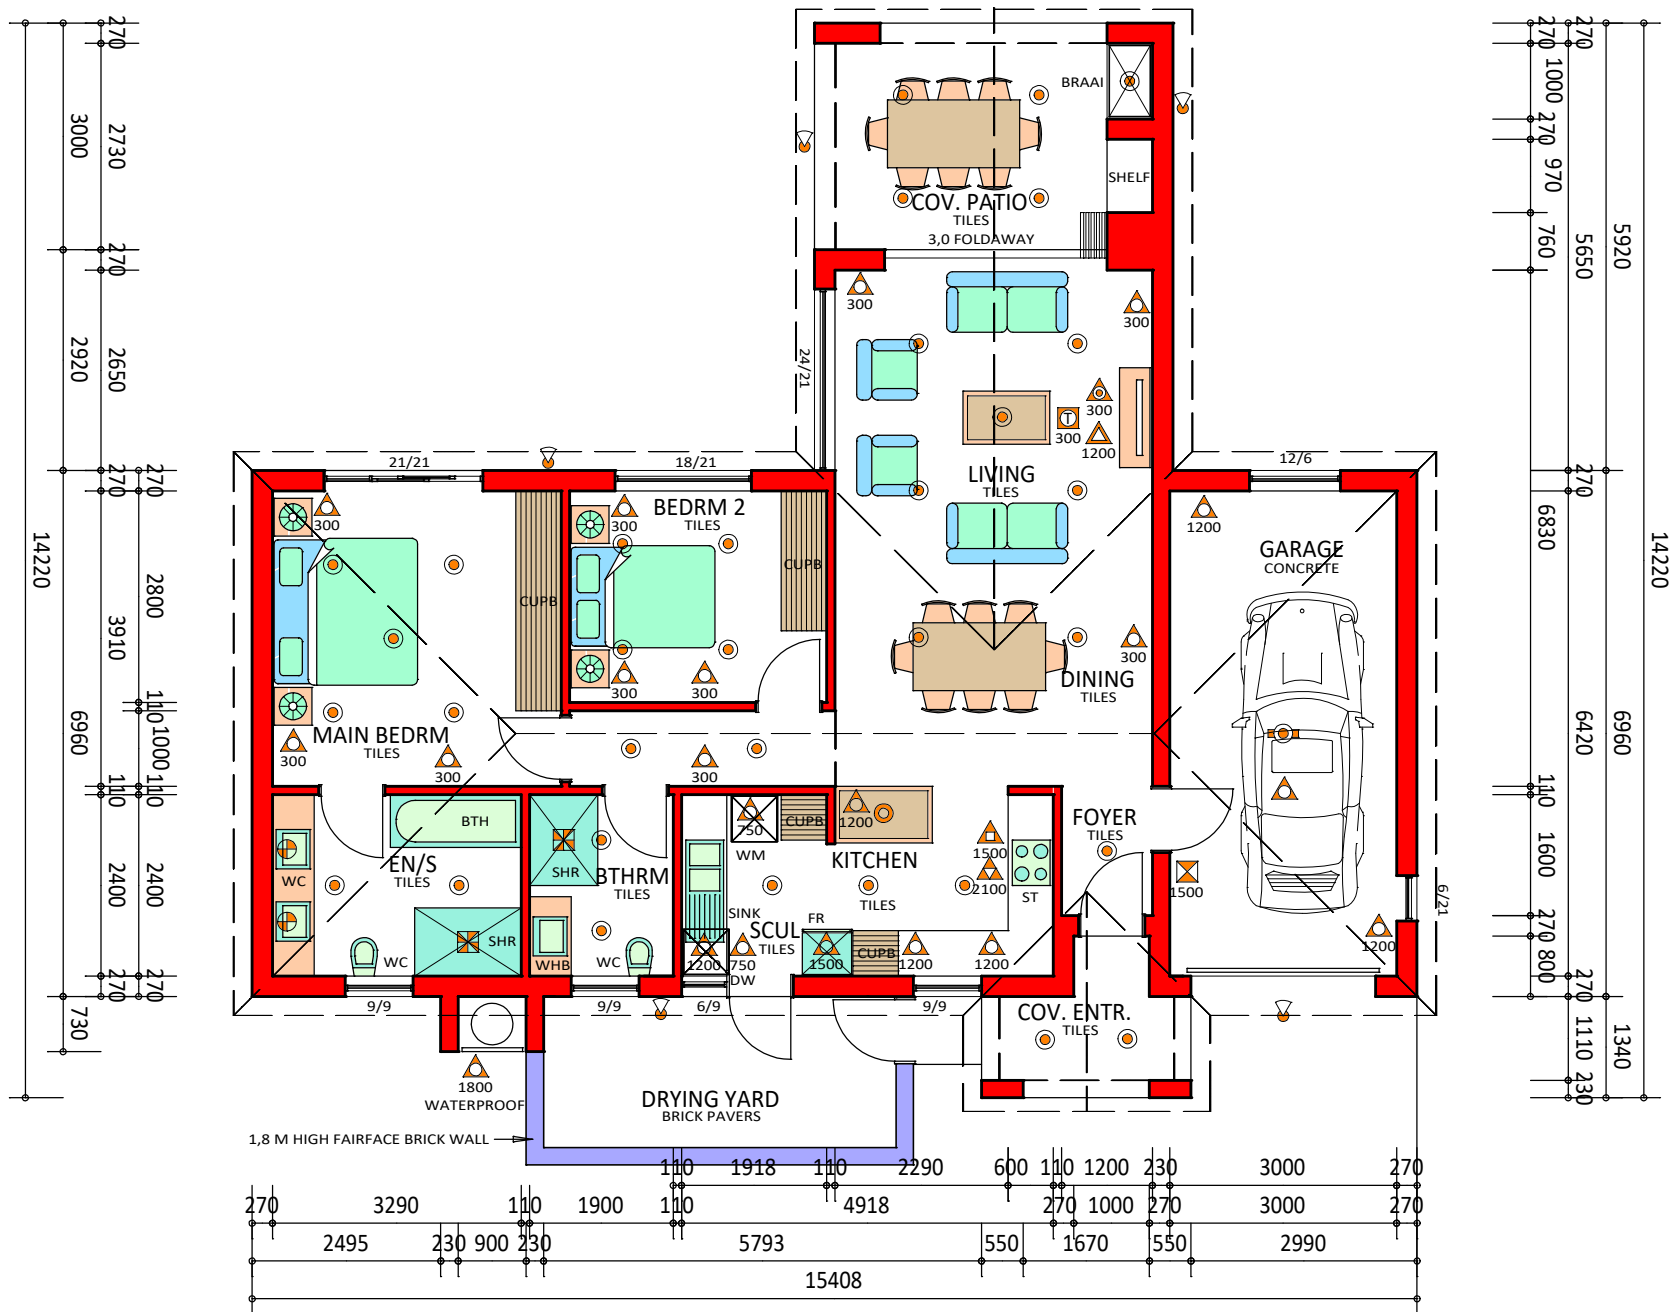



SOUTH ELEVATION

SCALE 1 : 100 ON A3

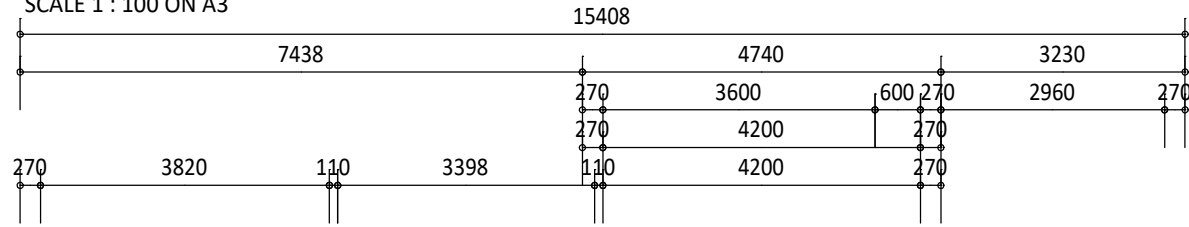

GROUND STOREY PLAN

SCALE 1 : 100 ON A3

 

FOR ILLUSTRATIVE PURPOSES

SINGLE HEIGHT PLUG	DOUBLE HEIGHT PLUG	TV PLUG HEIGHT	EXTRACTOR CONNECTION HEIGHT	STOVE CONNECT HEIGHT	INTERNAL CEILING LIGHT	INTERNAL LIGHT - PENDANT	INTERNAL WALL LIGHT	EXTERNAL LIGHT	FLUORESCENT INTERNAL LIGHT	SDB 1500	EXTRACTOR FAN	INTERNET HEIGHT
--------------------	--------------------	----------------	-----------------------------	----------------------	------------------------	--------------------------	---------------------	----------------	----------------------------	----------	---------------	-----------------

UNIT NO.	
----------	--

SEVEN OAKS


TYPE	A1m
------	-----

UNIT	COV. ENTR.	COV. PATIO	GARAGE	TOT. AREA
98	5	14	23	140





The **HOME** Market



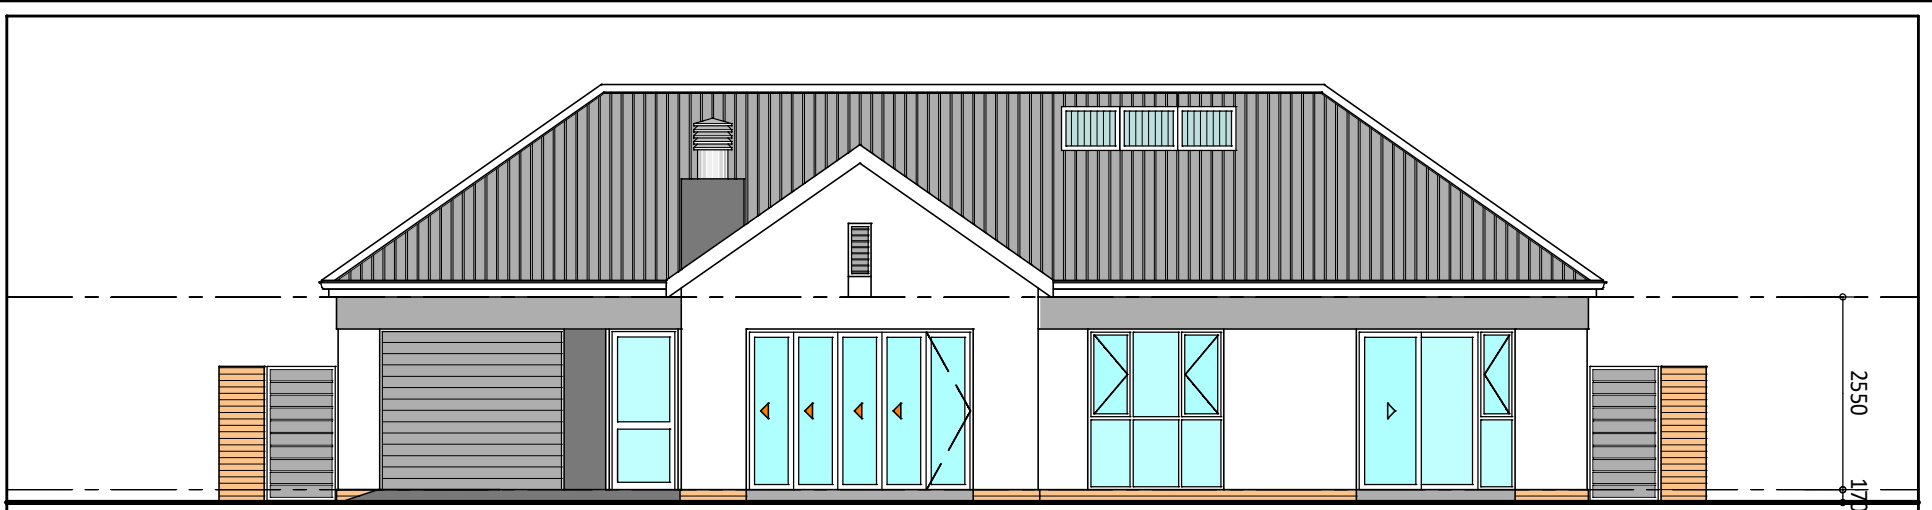

NORTH ELEVATION

SCALE 1 : 100 ON A3

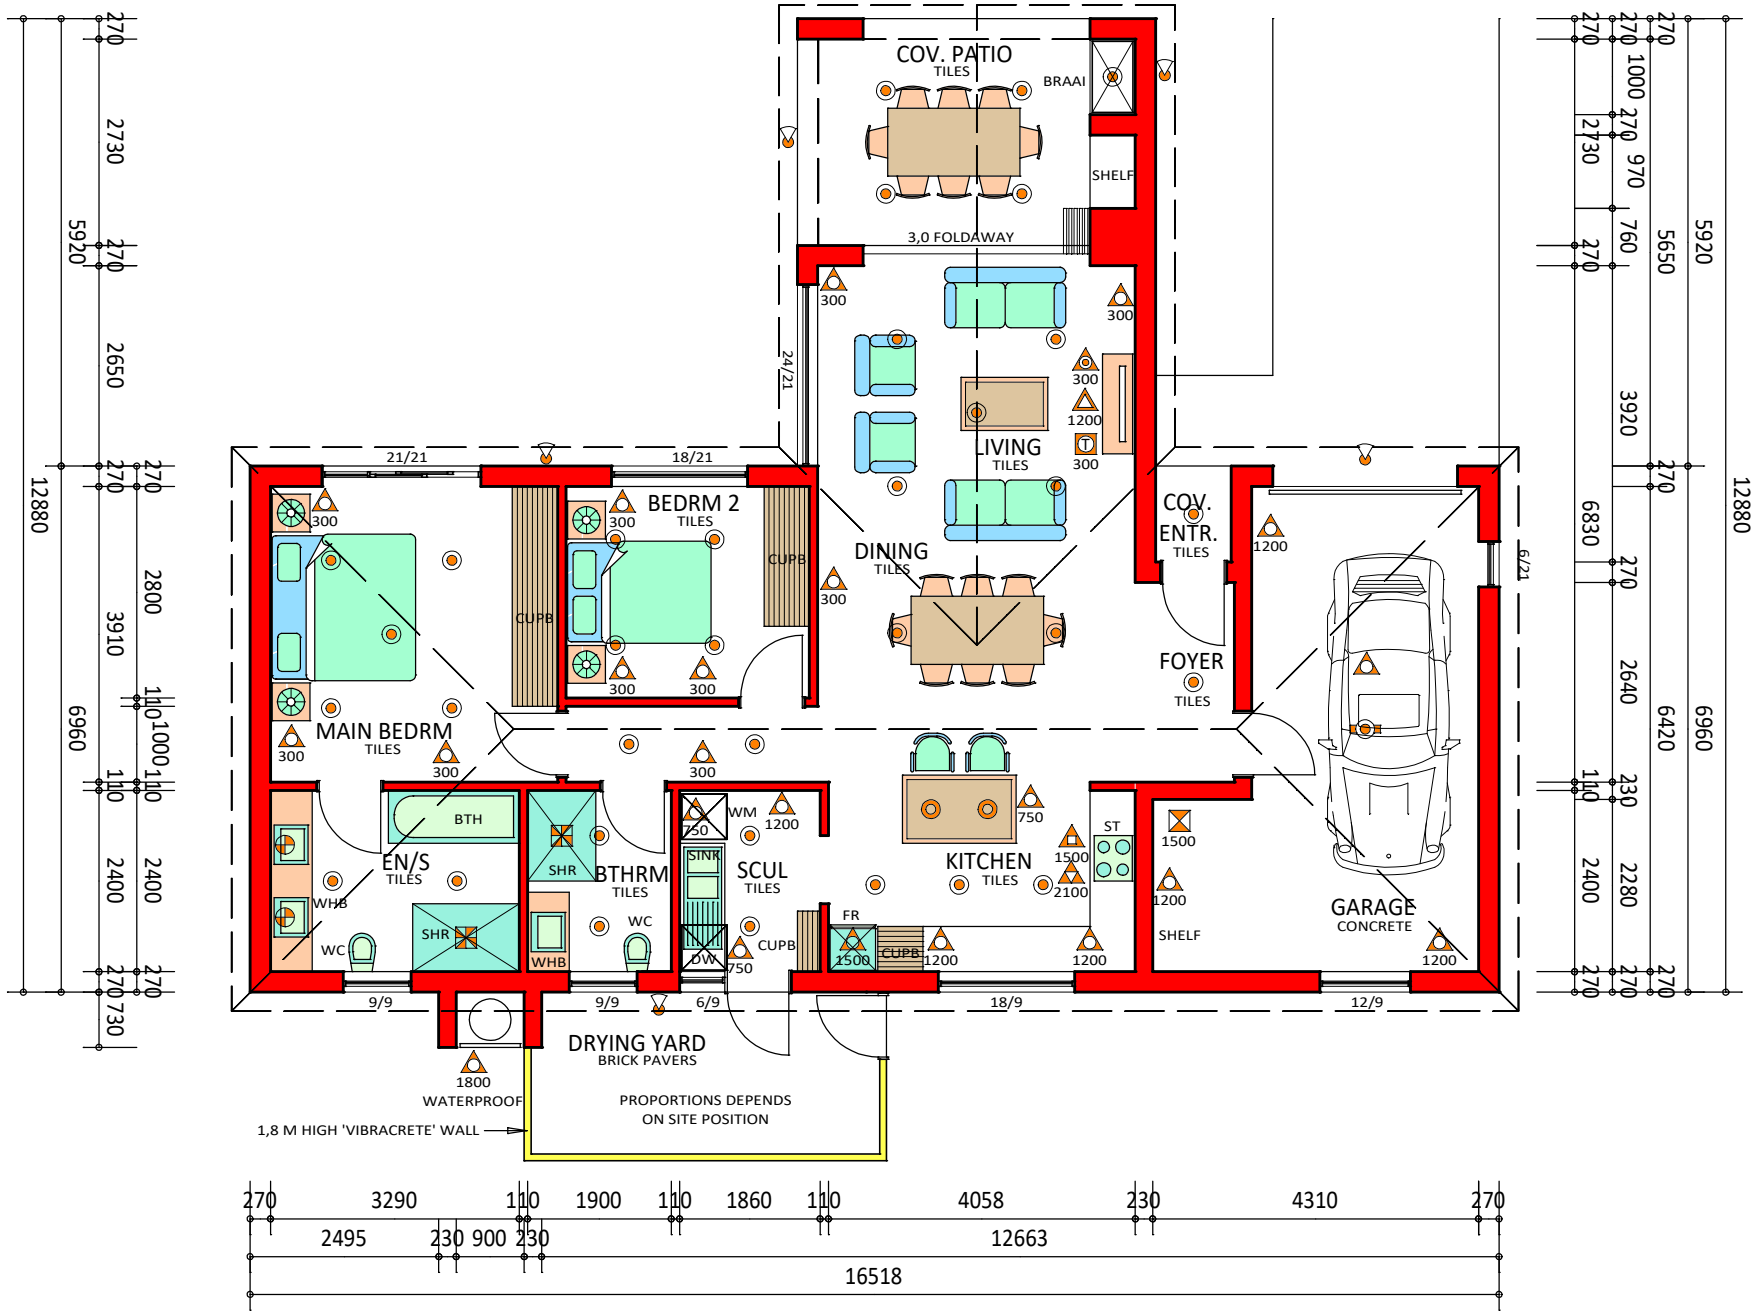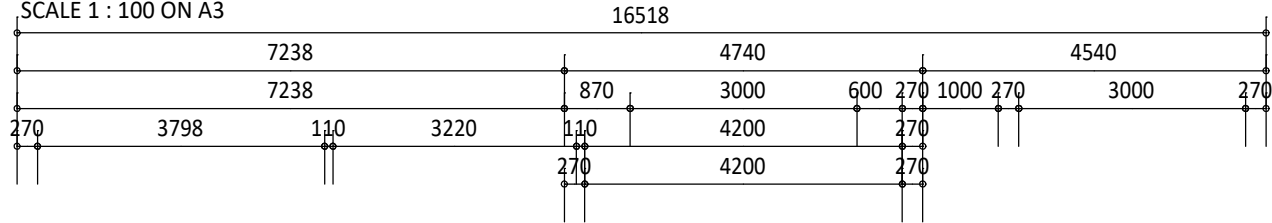

GROUND STOREY PLAN

SCALE 1 : 100 ON A3



FOR ILLUSTRATIVE PURPOSES

SINGLE HEIGHT PLUG	DOUBLE HEIGHT PLUG	TV PLUG HEIGHT	EXTRACTOR CONNECTION HEIGHT	STOVE CONNECT HEIGHT	INTERNAL CEILING LIGHT	INTERNAL LIGHT - PENDANT	INTERNAL WALL LIGHT	EXTERNAL LIGHT	FLUORESCENT INTERNAL LIGHT	SDB 1500	EXTRACTOR FAN	INTERNET HEIGHT
--------------------	--------------------	----------------	-----------------------------	----------------------	------------------------	--------------------------	---------------------	----------------	----------------------------	----------	---------------	-----------------

UNIT NO.	
----------	--

SEVEN OAKS

TYPE	B1m
------	-----

UNIT	COV. ENTR.	COV. PATIO	GARAGE	TOT. AREA
101	1	14	27	143





The **HOME** Market





EAST ELEVATION
SCALE 1 : 100 ON A3

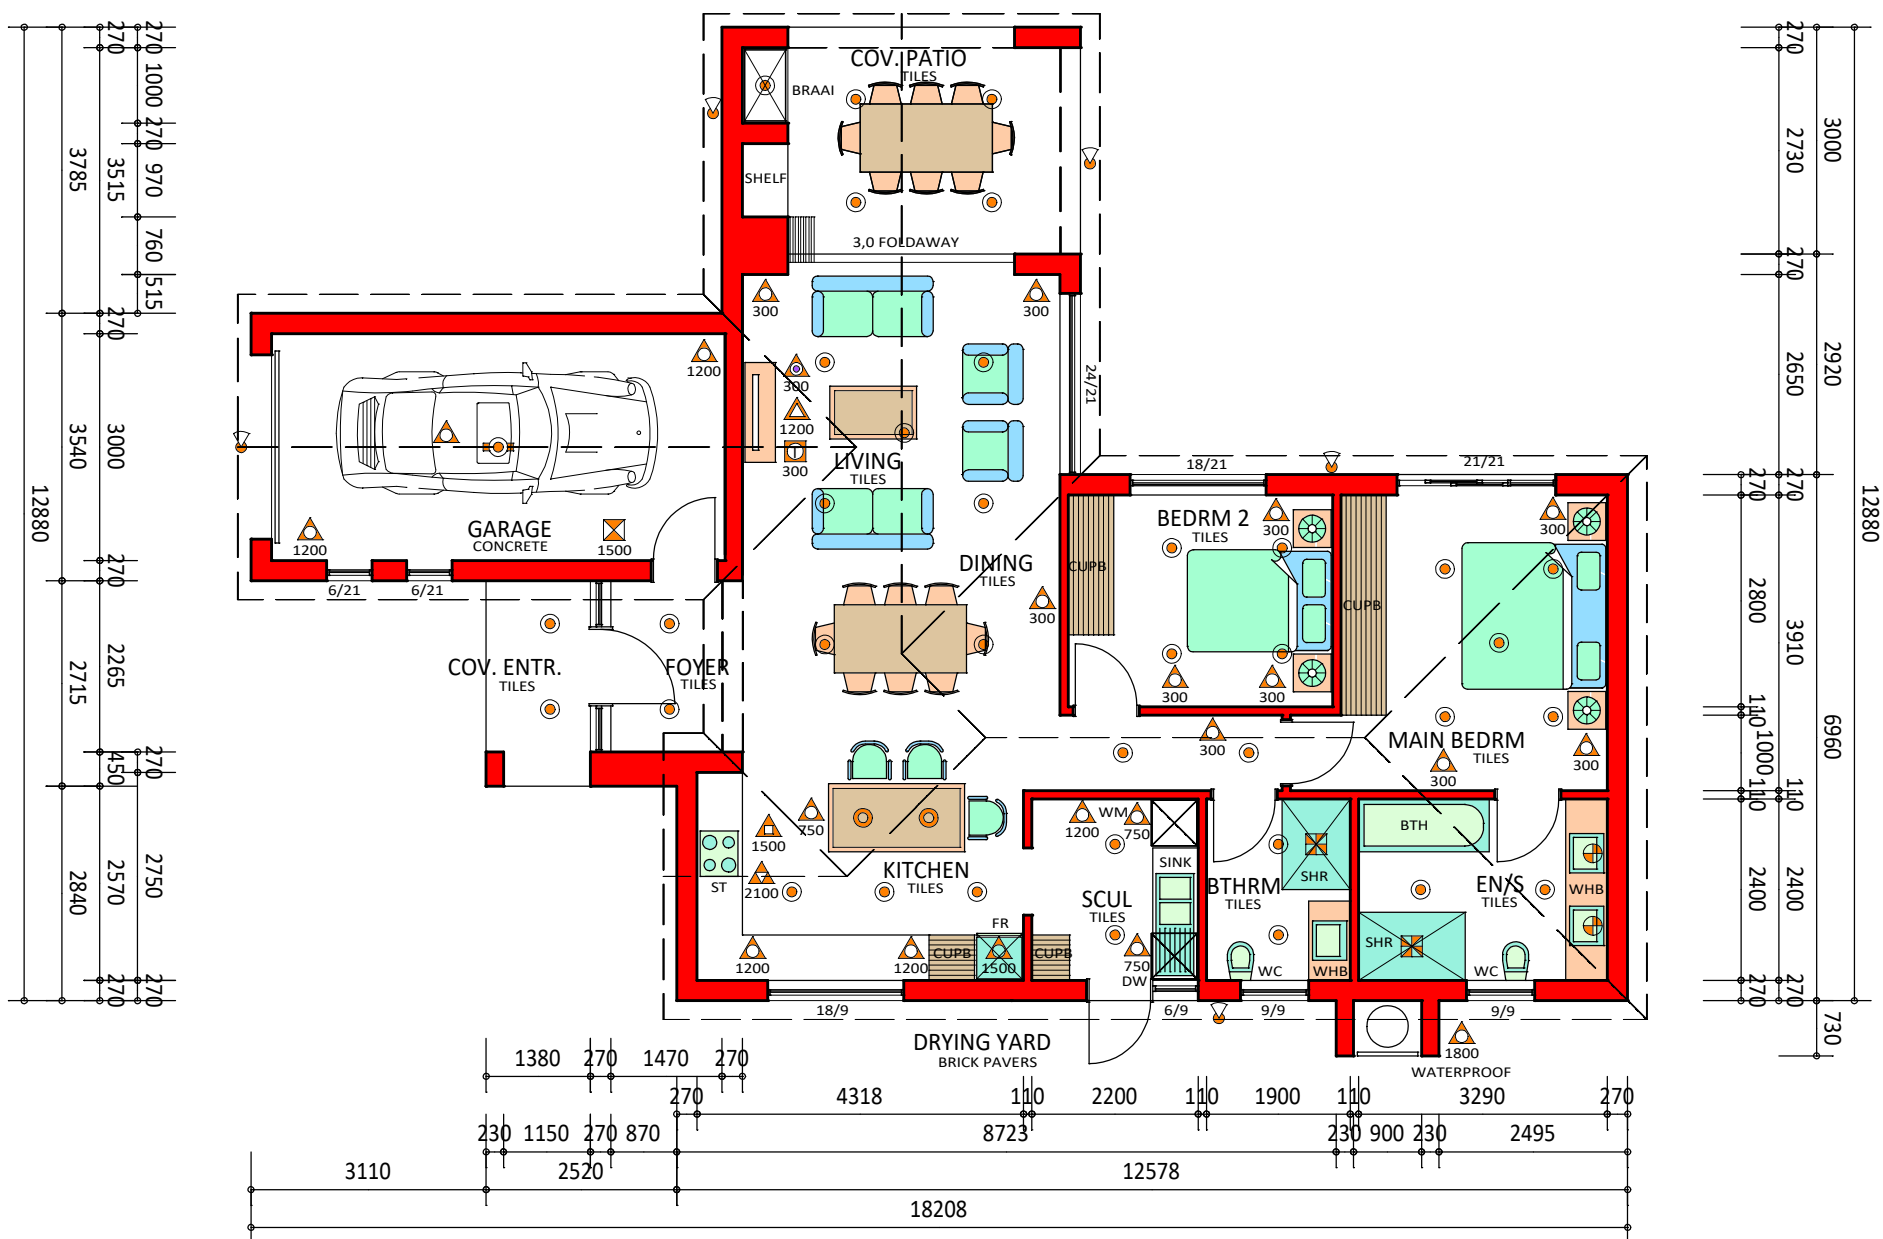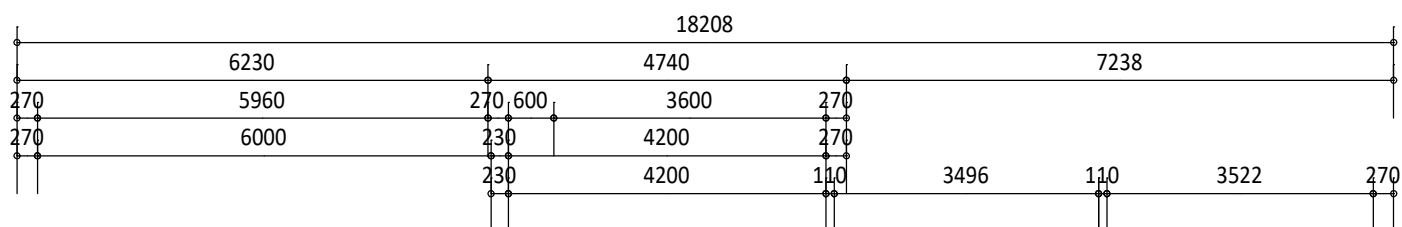

GROUND STOREY PLAN
SCALE 1 : 100 ON A3

- 1 C1m
- 3 C1m
- 5 C1m
- 7 C1m
- 9 C1m
- 25 C1m
- 26 C1m
- 28 C1m
- 35 C1m
- 37 C1m
- 39 C1m

FOR ILLUSTRATIVE PURPOSES

--	--	--	--	--	--	--	--	--	--	--	--	--

UNIT NO.


SEVEN OAKS

TYPE	UNIT	COV. ENTR.	COV. PATIO	GARAGE	TOT. AREA
C1m	104	4	14	23	145

ERIK VOIGT
ARCHITECTS • ARGITEKTE
COPYRIGHT RESERVED



The **HOME** Market

O. STEYN CONSTRUCTION

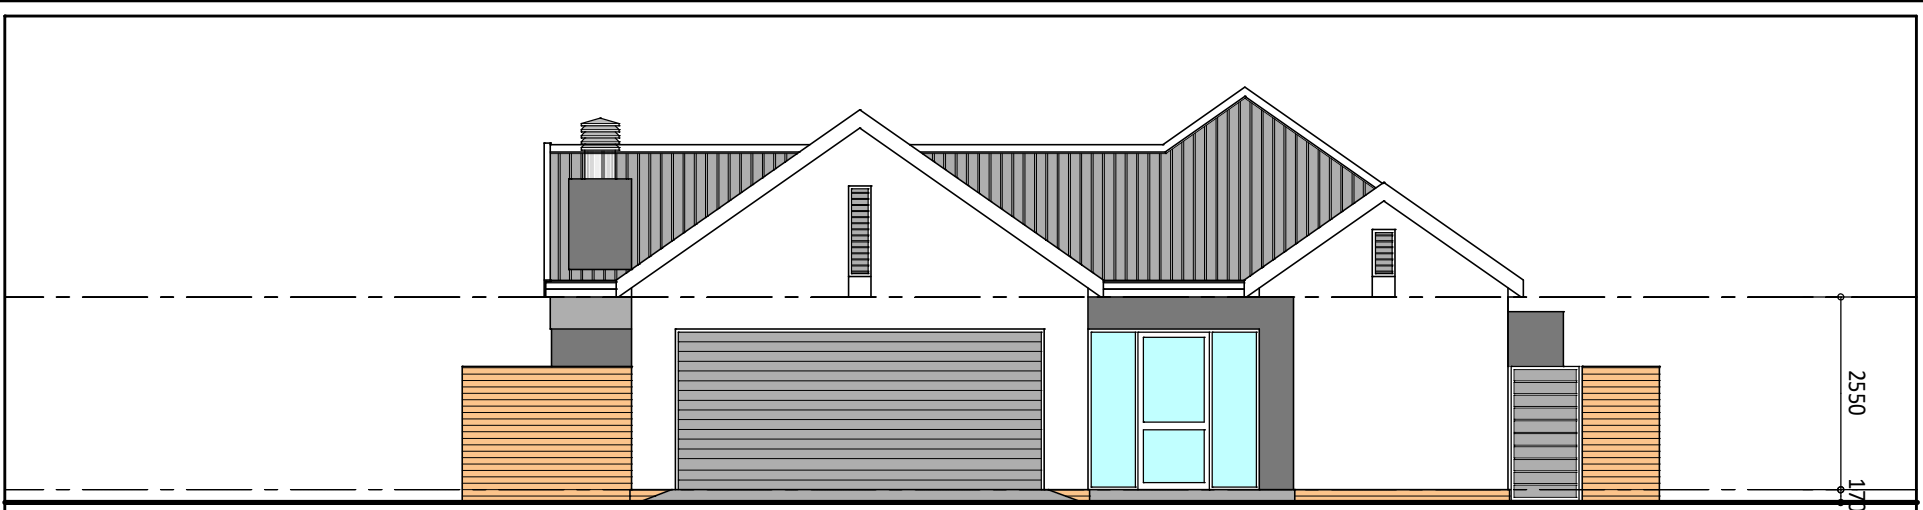

EAST ELEVATION

SCALE 1 : 100 ON A3

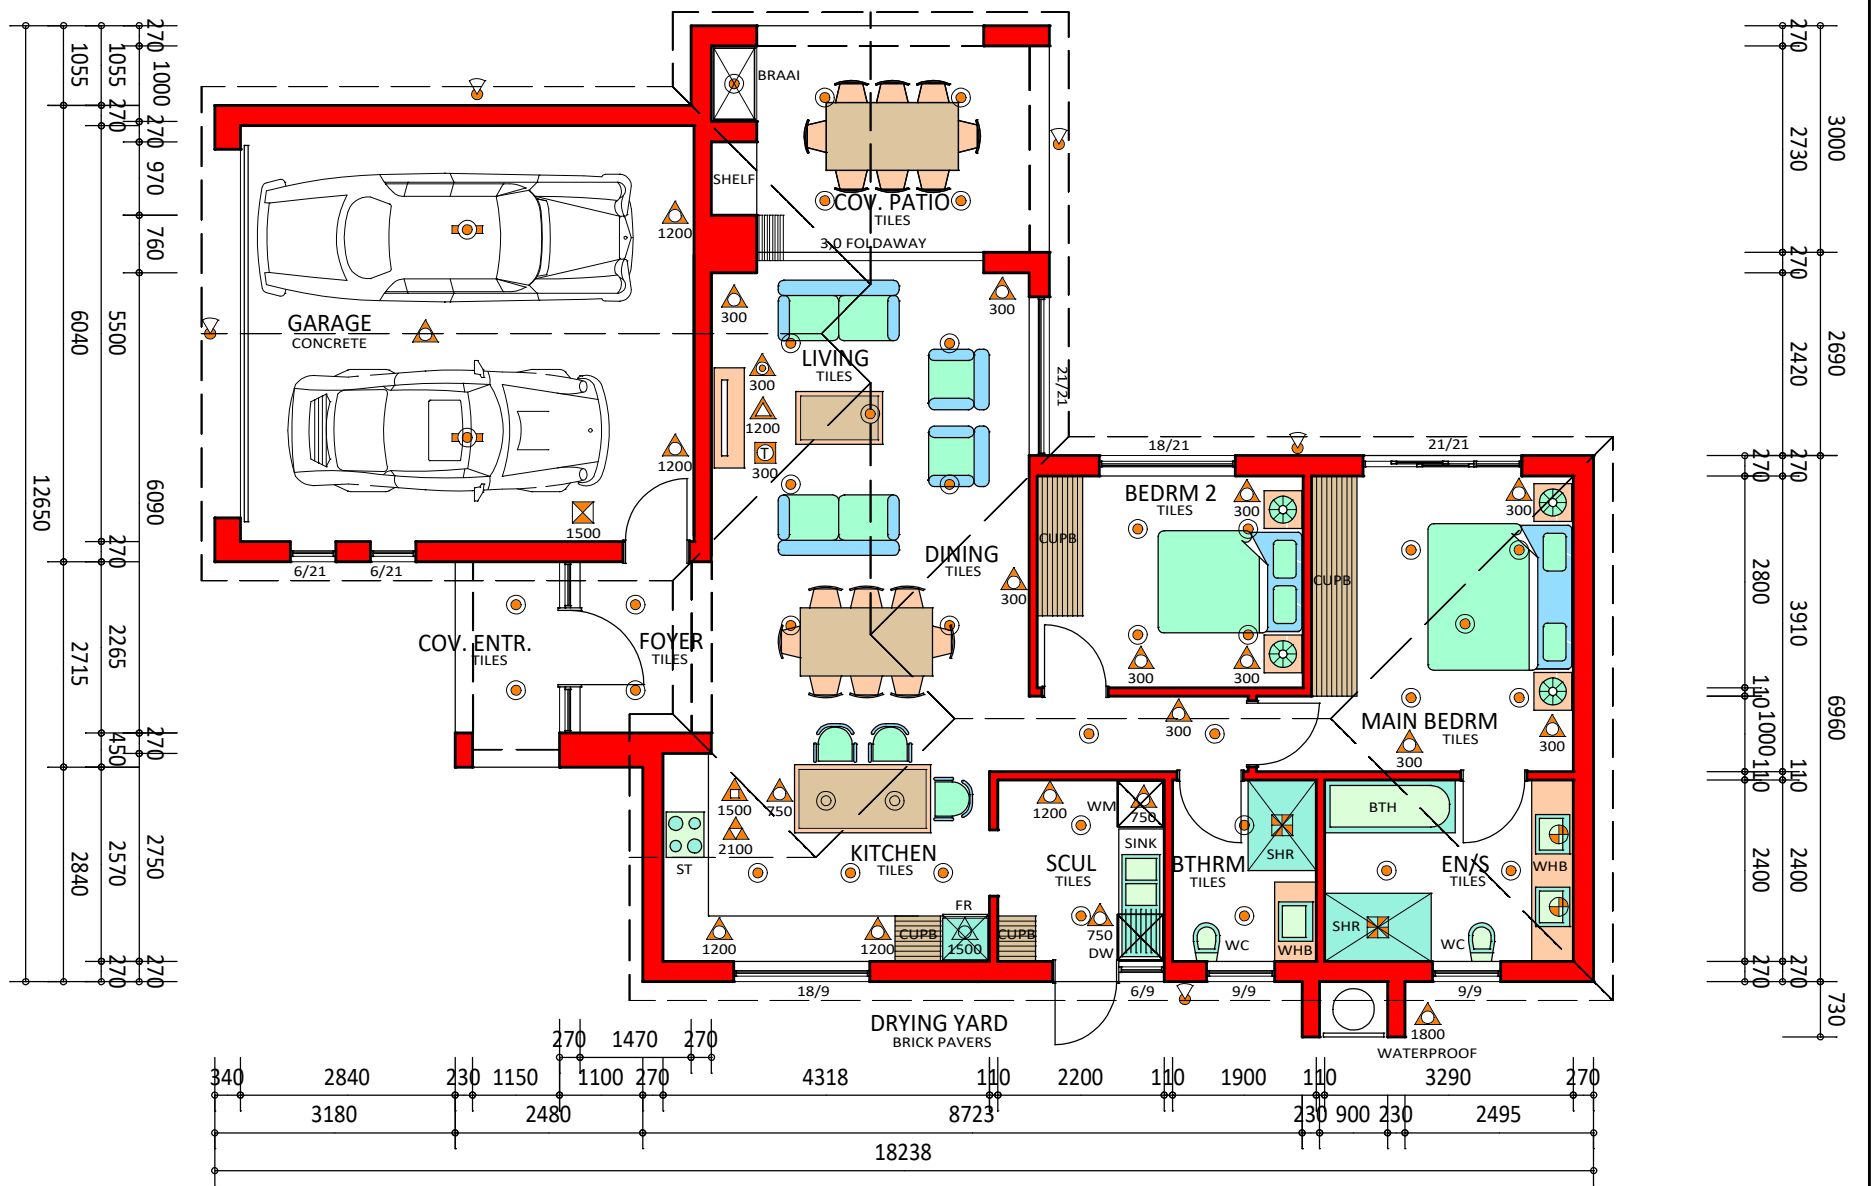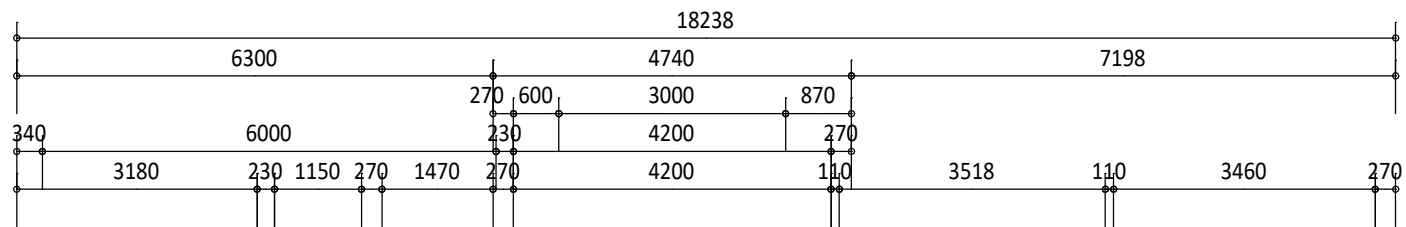

GROUND STOREY PLAN

SCALE 1 : 100 ON A3

- 1 E2m
- 3 E2m
- 5 E2m
- 7 E2m
- 9 E2m
- 25 E2m
- 26 E2m
- 28 E2m
- 35 E2m
- 37 E2m
- 39 E2m

FOR ILLUSTRATIVE PURPOSES

--	--	--	--	--	--	--	--	--	--	--	--	--

UNIT NO.

SEVEN OAKS

TYPE
E2m

UNIT	COV. ENTR.	COV. PATIO	GARAGE	TOT. AREA
104	3	14	37	158

ERIK VOIGT
ARCHITECTS • ARGITEKTE
COPYRIGHT RESERVED



The **HOME** Market

O. STEYN CONSTRUCTION



NORTH ELEVATION

SCALE 1 : 100 ON A3

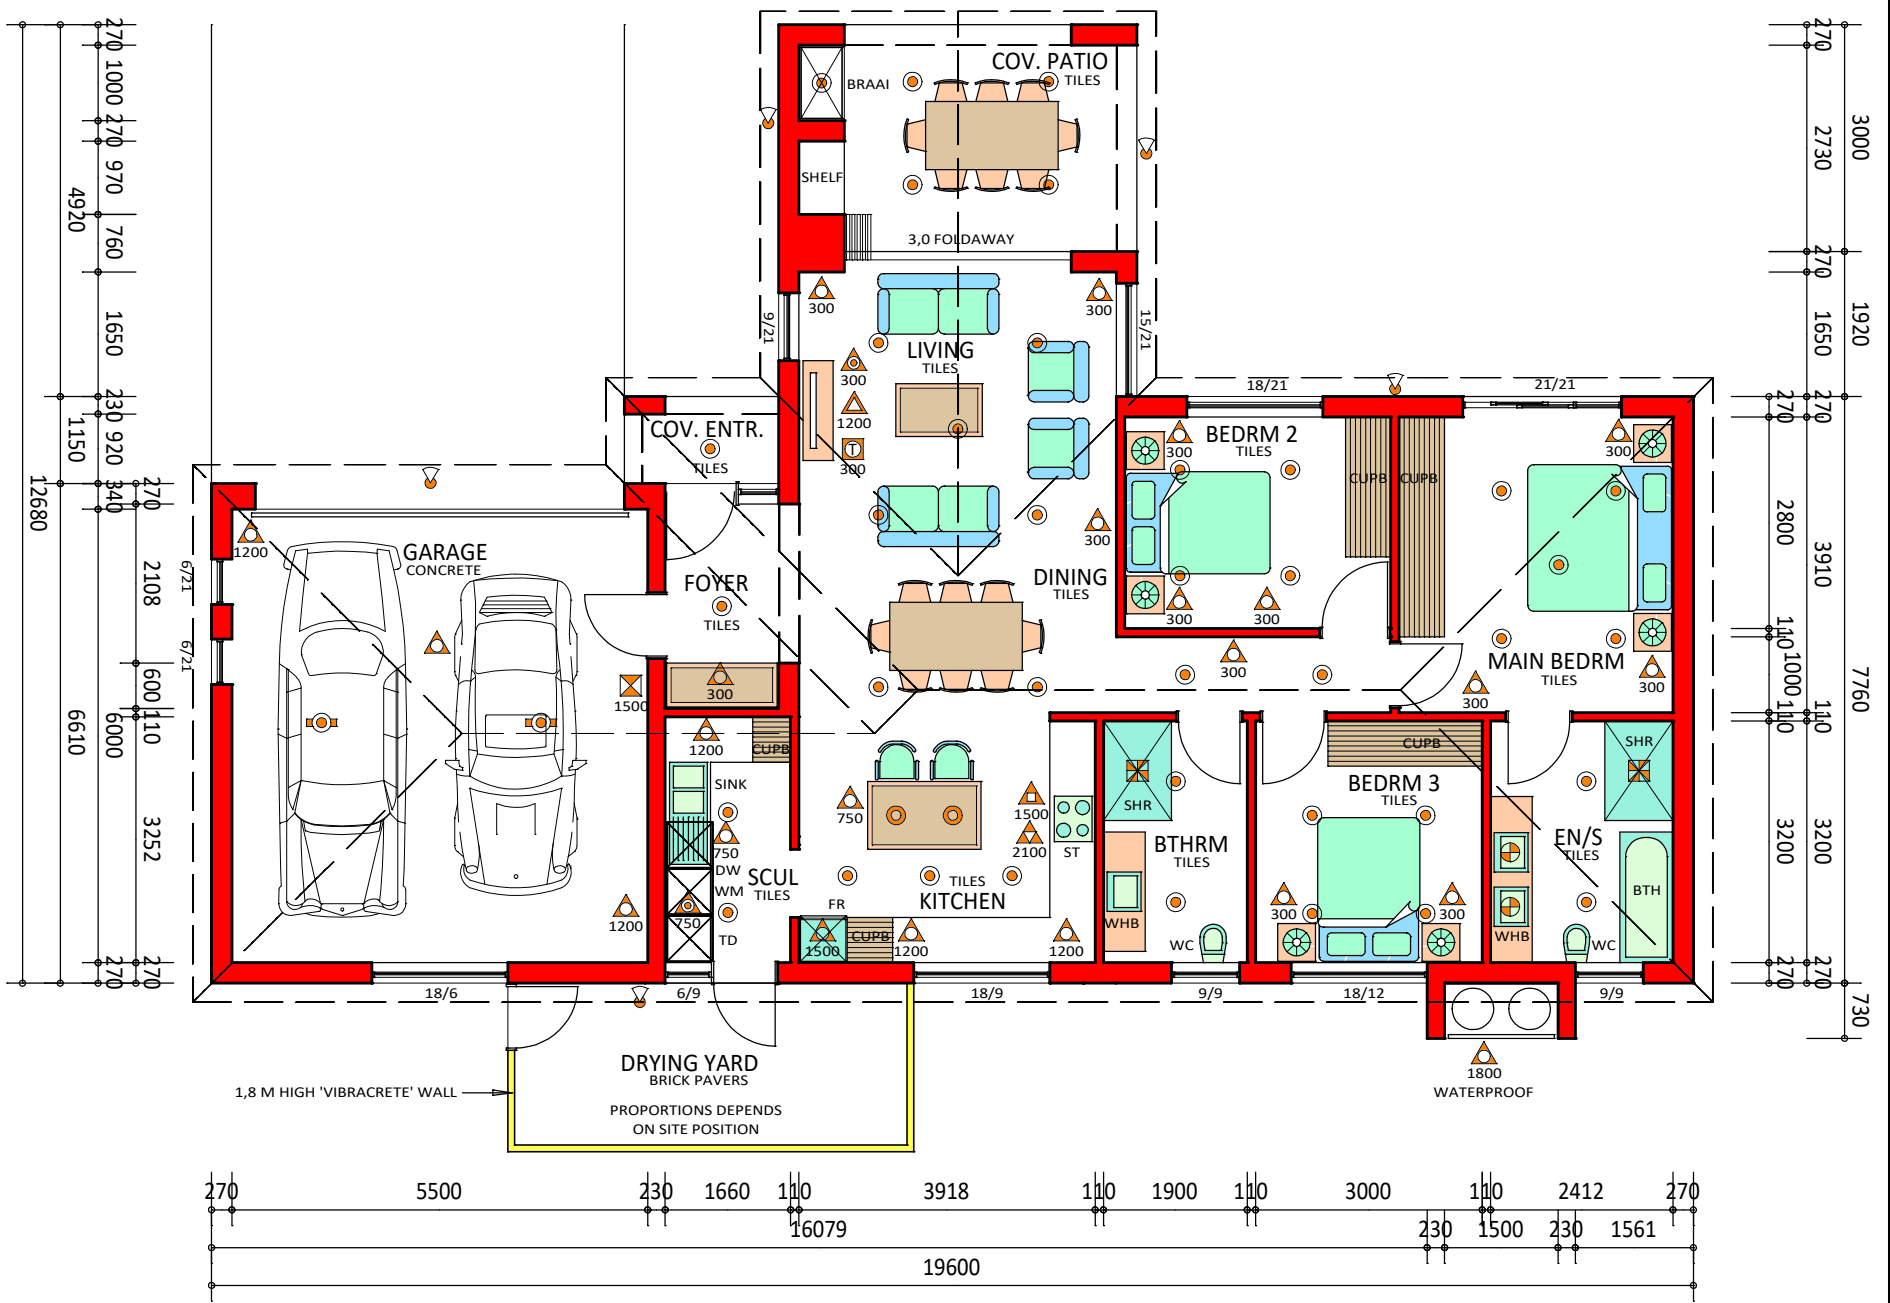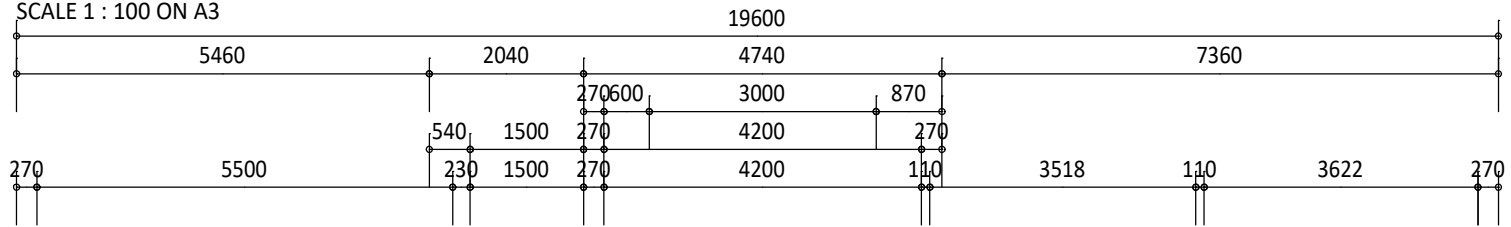

GROUND STOREY PLAN

SCALE 1 : 100 ON A3



FOR ILLUSTRATIVE PURPOSES

SINGLE PLUG HEIGHT	DOUBLE PLUG HEIGHT	TV PLUG HEIGHT	EXTRACTOR CONNECTION HEIGHT	STOVE CONNECT HEIGHT	INTERNAL CEILING LIGHT	INTERNAL LIGHT - PENDANT	INTERNAL WALL LIGHT	EXTERNAL LIGHT	FLUORESCENT INTERNAL LIGHT	SDB 1500	EXTRACTOR FAN	INTERNET HEIGHT
--------------------	--------------------	----------------	-----------------------------	----------------------	------------------------	--------------------------	---------------------	----------------	----------------------------	----------	---------------	-----------------

UNIT NO.	
----------	--

SEVEN OAKS

TYPE	F2m
------	-----

UNIT	COV. ENTR.	COV. PATIO	GARAGE	TOT. AREA
116	2	14	38	170





The **HOME** Market





EAST ELEVATION
SCALE 1 : 100 ON A3

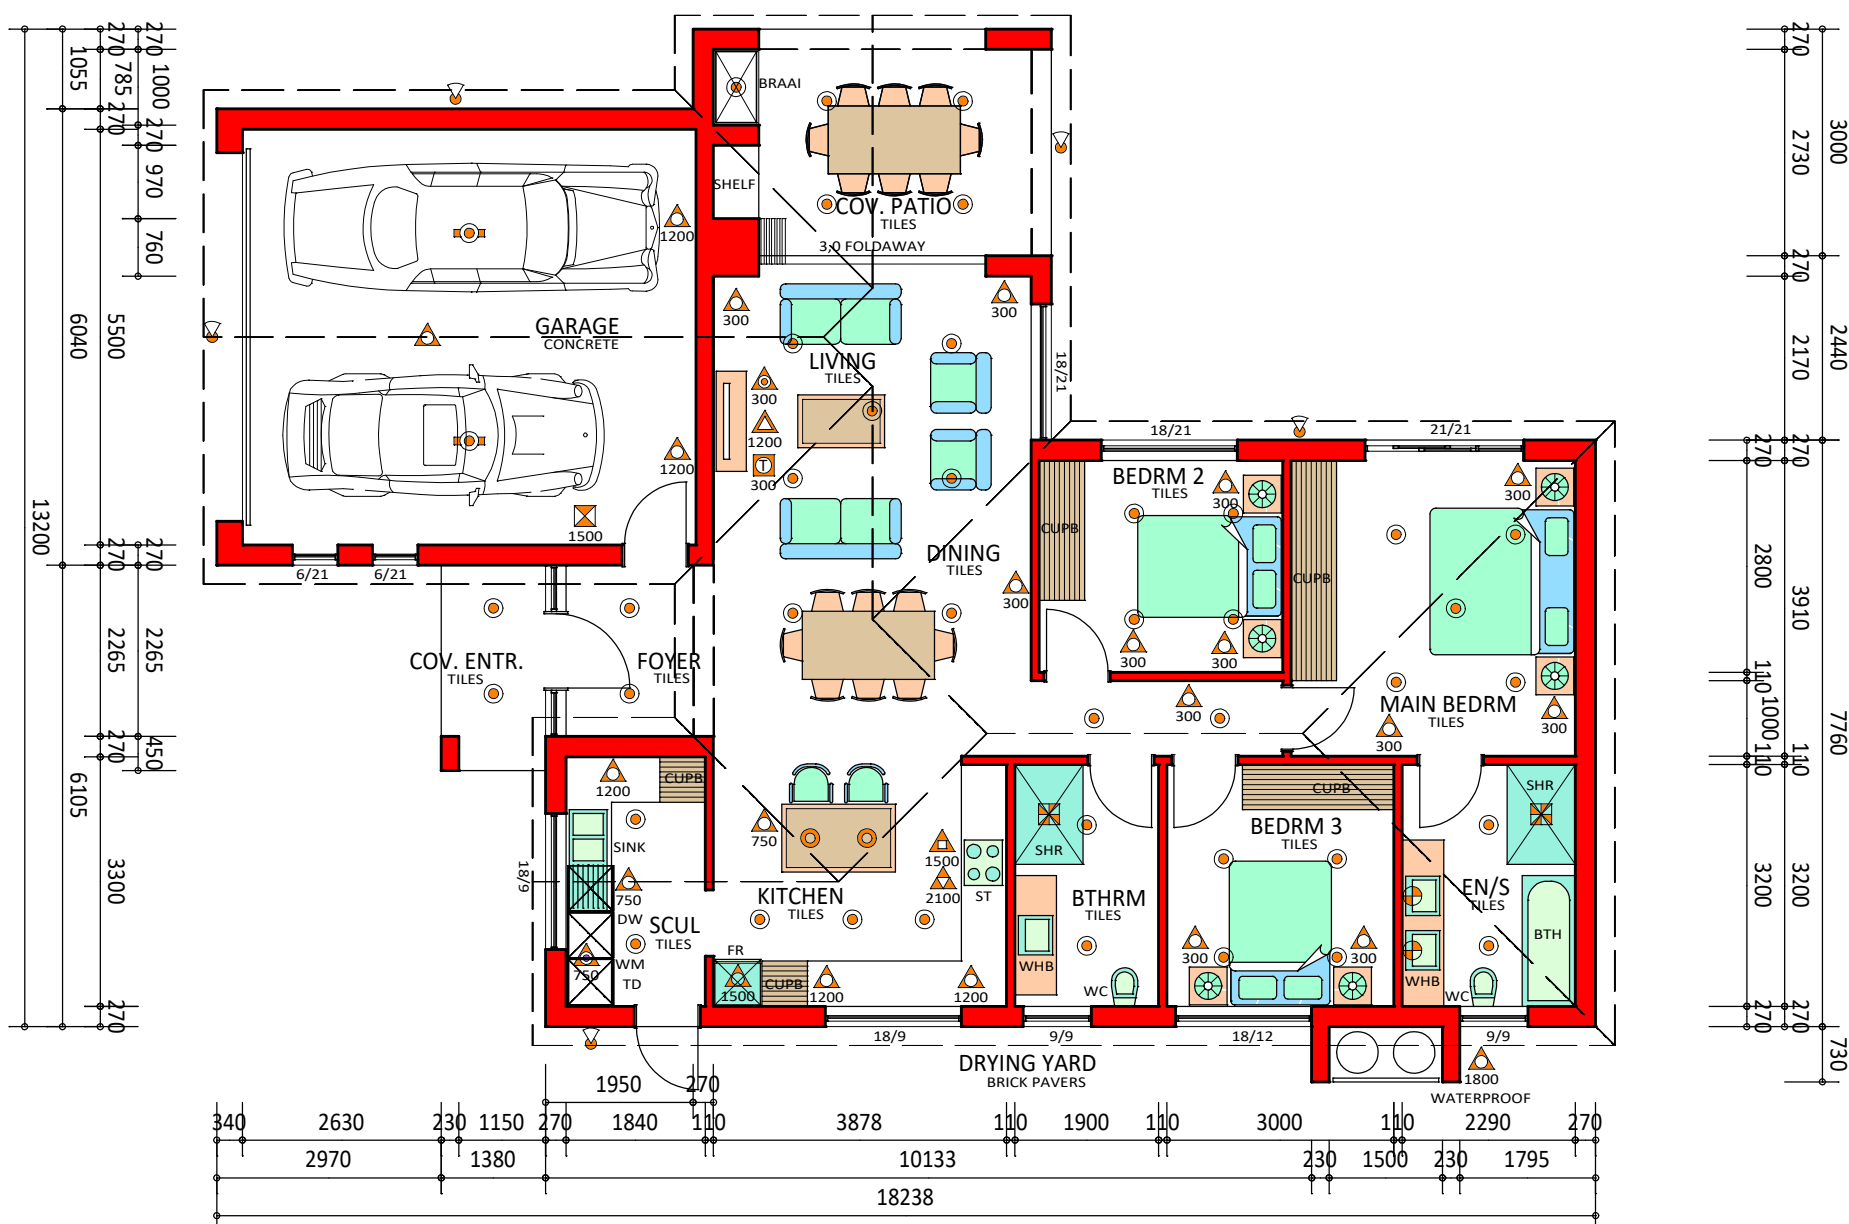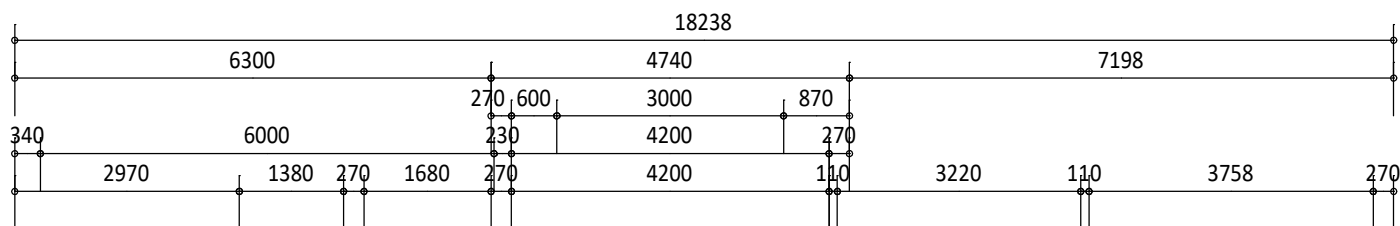

GROUND STOREY PLAN
SCALE 1 : 100 ON A3

- 1 G2m
- 3 G2m
- 5 G2m
- 7 G2m
- 9 G2m
- 25 G2m
- 26 G2m
- 28 G2m
- 35 G2m
- 37 G2m
- 39 G2m

FOR ILLUSTRATIVE PURPOSES

SINGLE HEIGHT PLUG	DOUBLE HEIGHT PLUG	TV PLUG HEIGHT	EXTRACTOR CONNECTION HEIGHT	STOVE CONNECT HEIGHT	INTERNAL CEILING LIGHT	INTERNAL LIGHT - PENDANT	INTERNAL WALL LIGHT	EXTERNAL LIGHT	FLUORESCENT INTERNAL LIGHT	SDB 1500	EXTRACTOR FAN	INTERNET HEIGHT
--------------------	--------------------	----------------	-----------------------------	----------------------	------------------------	--------------------------	---------------------	----------------	----------------------------	----------	---------------	-----------------

UNIT NO.

SEVEN OAKS

TYPE
G2m

UNIT	COV. ENTR.	COV. PATIO	GARAGE	TOT. AREA
116	4	14	38	172





The **HOME** Market





SOUTH ELEVATION
SCALE 1 : 100 ON A3

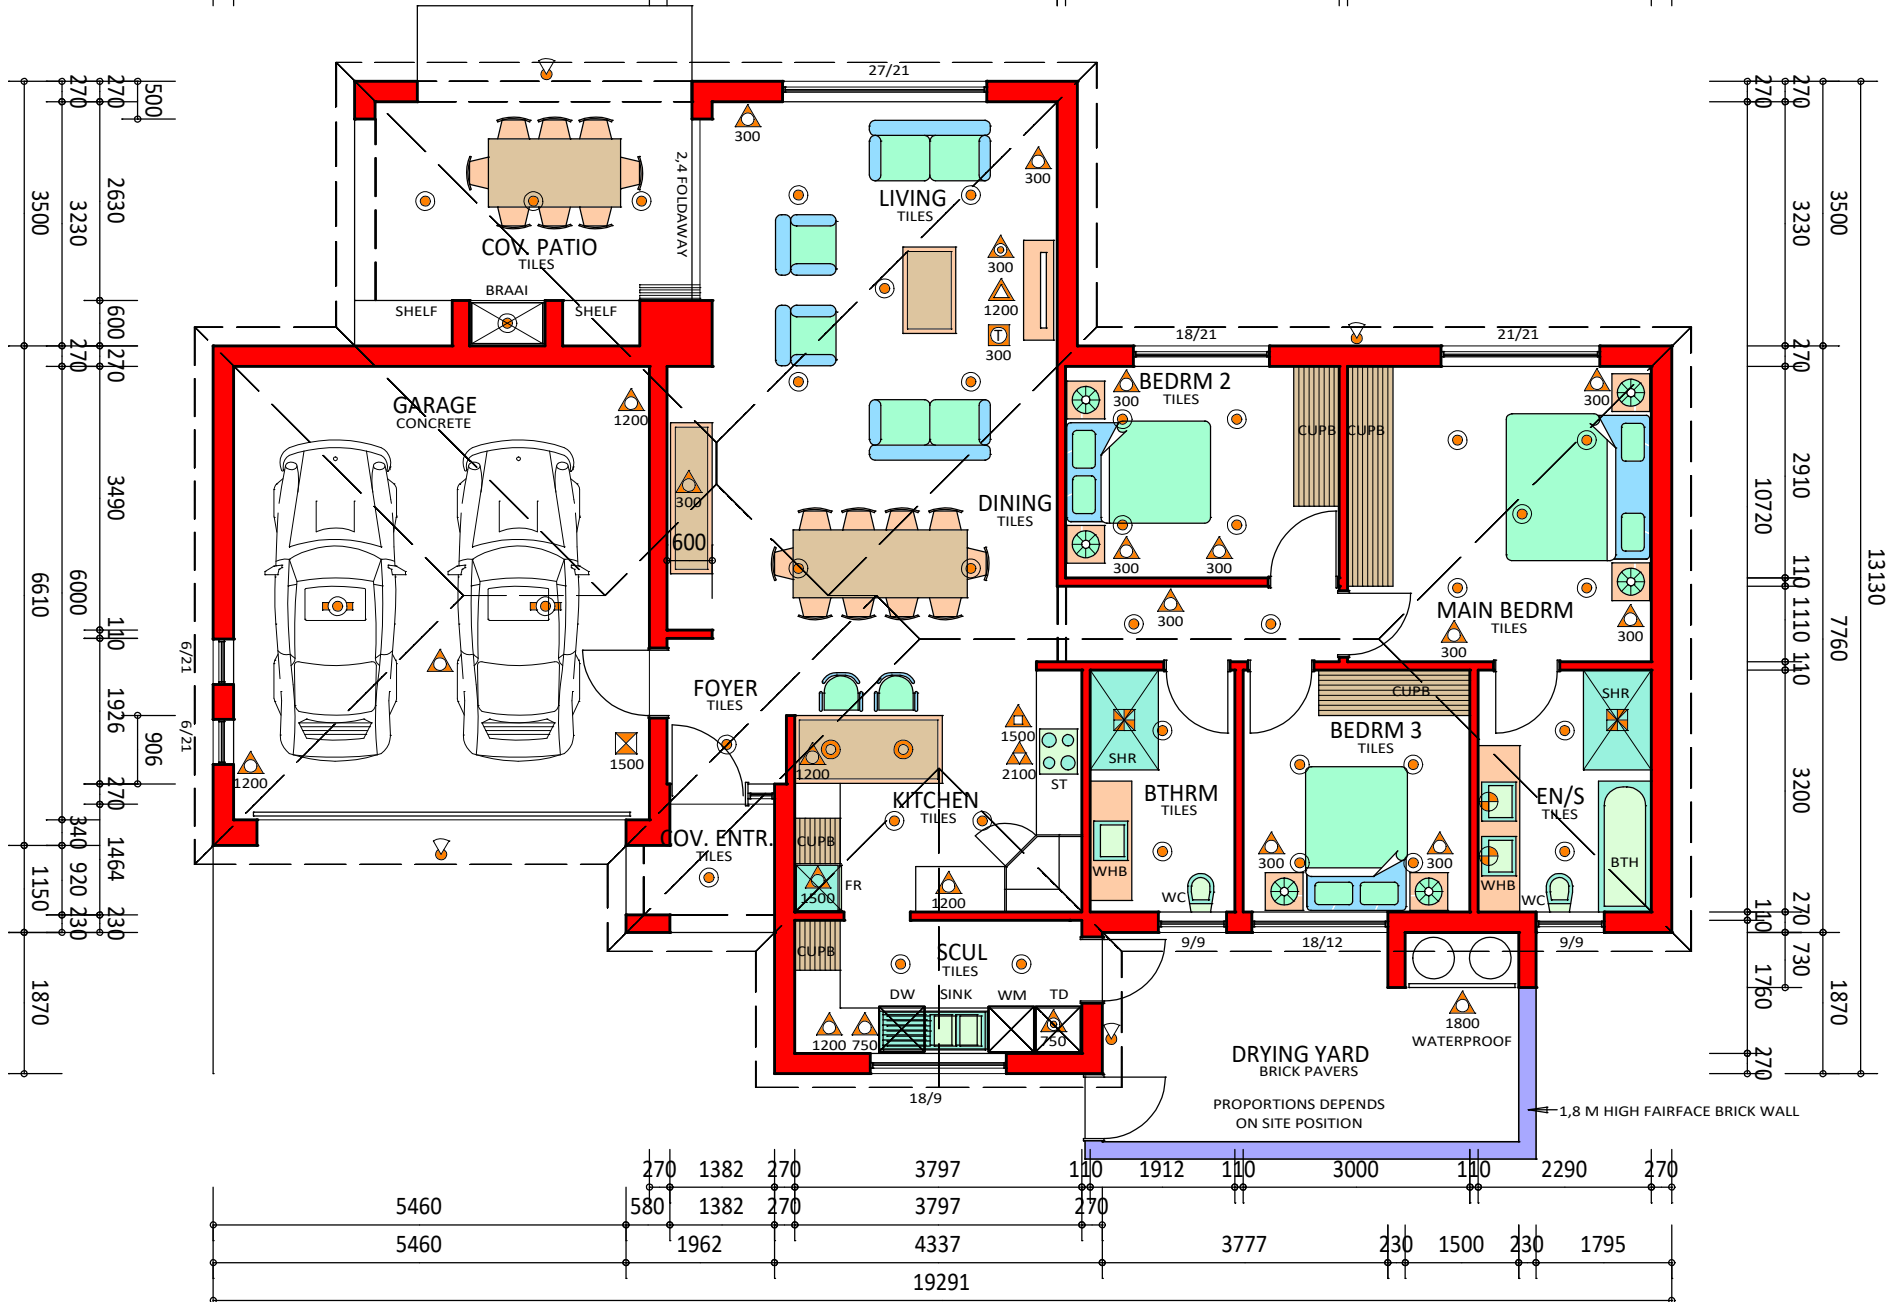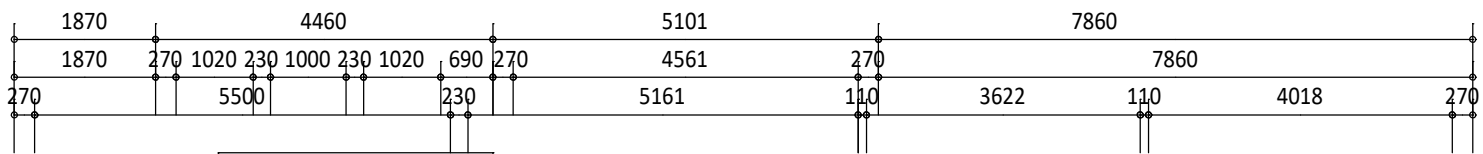

GROUND STOREY PLAN
SCALE 1 : 100 ON A3



FOR ILLUSTRATIVE PURPOSES

SINGLE HEIGHT PLUG	DOUBLE HEIGHT PLUG	TV PLUG HEIGHT	EXTRACTOR CONNECTION HEIGHT	STOVE CONNECT HEIGHT	INTERNAL CEILING LIGHT	INTERNAL LIGHT - PENDANT	INTERNAL WALL LIGHT	EXTERNAL LIGHT	FLUORESCENT INTERNAL LIGHT	SDB 1500	EXTRACTOR FAN	INTERNET HEIGHT
--------------------	--------------------	----------------	-----------------------------	----------------------	------------------------	--------------------------	---------------------	----------------	----------------------------	----------	---------------	-----------------

UNIT NO.	
----------	--

SEVEN OAKS

TYPE	UNIT	COV. ENTR.	COV. PATIO	GARAGE	TOT. AREA
H2m	125	3	16	41	185



The **HOME** Market

