
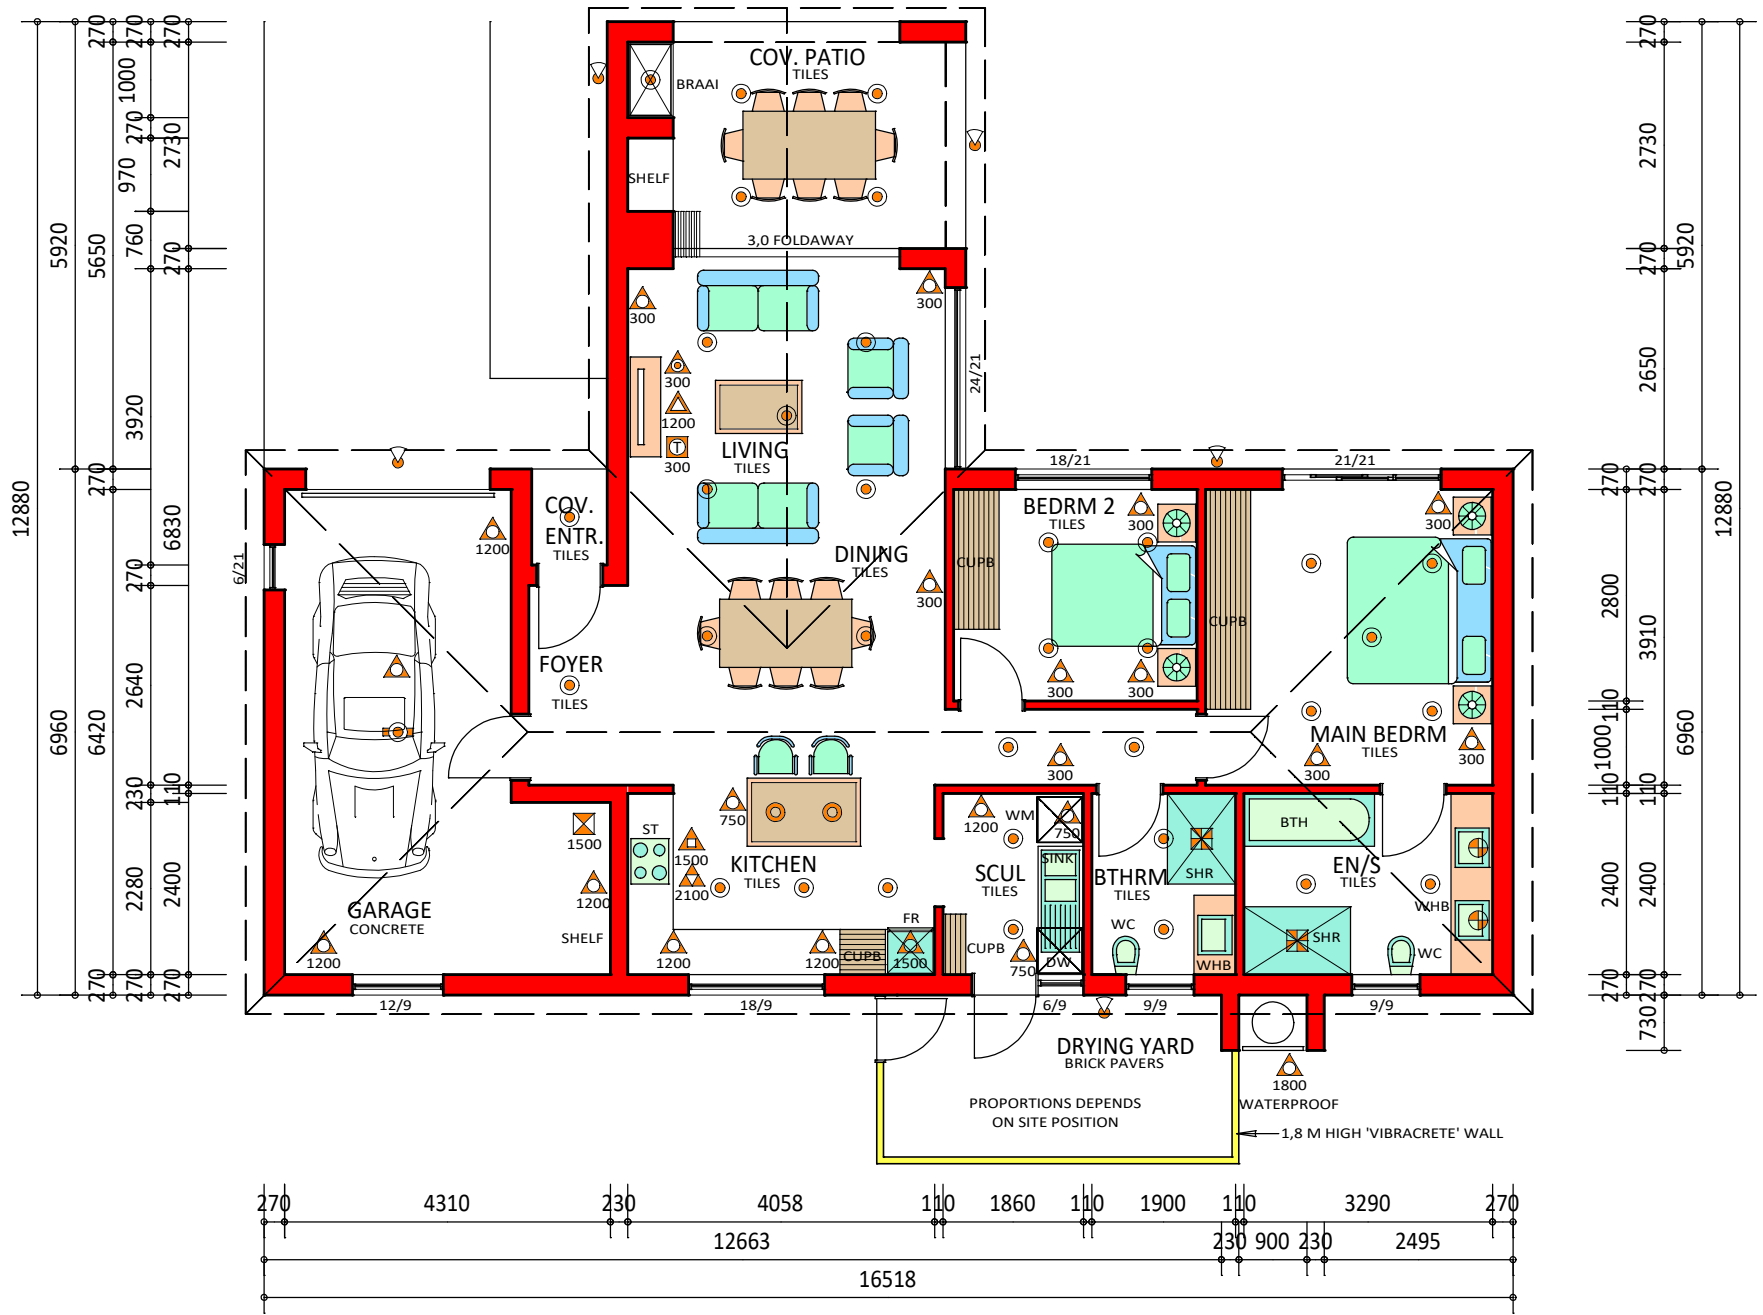


**NORTH ELEVATION**

SCALE 1 : 100 ON A3

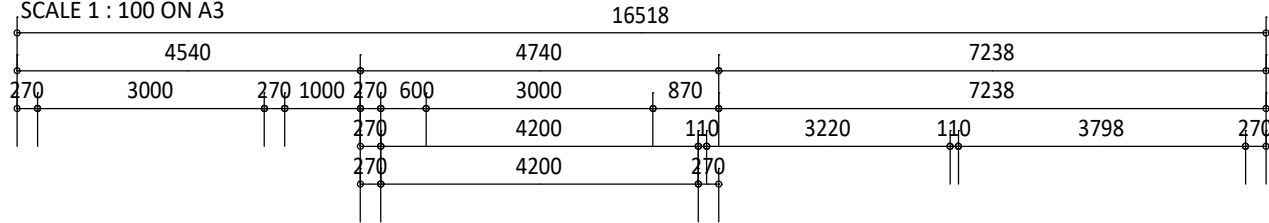

**GROUND STOREY PLAN**

SCALE 1 : 100 ON A3

- 11  
B1
- 13  
B1
- 15  
B1
- 16  
B1
- 18  
B1

FOR ILLUSTRATIVE PURPOSES

	SINGLE HEIGHT PLUG		DOUBLE HEIGHT PLUG		TV PLUG HEIGHT		EXTRACTOR CONNECTION HEIGHT		STOVE CONNECT HEIGHT		INTERNAL CEILING LIGHT		INTERNAL LIGHT - PENDANT		INTERNAL WALL LIGHT		EXTERNAL LIGHT		FLUORESCENT INTERNAL LIGHT		SDB 1500		EXTRACTOR FAN		INTERNET HEIGHT
--	--------------------	--	--------------------	--	----------------	--	-----------------------------	--	----------------------	--	------------------------	--	--------------------------	--	---------------------	--	----------------	--	----------------------------	--	----------	--	---------------	--	-----------------

UNIT NO.
----------


**SEVEN OAKS**

TYPE	UNIT	COV. ENTR.	COV. PATIO	GARAGE	TOT. AREA
B1	101	1	14	27	143





The **HOME** Market



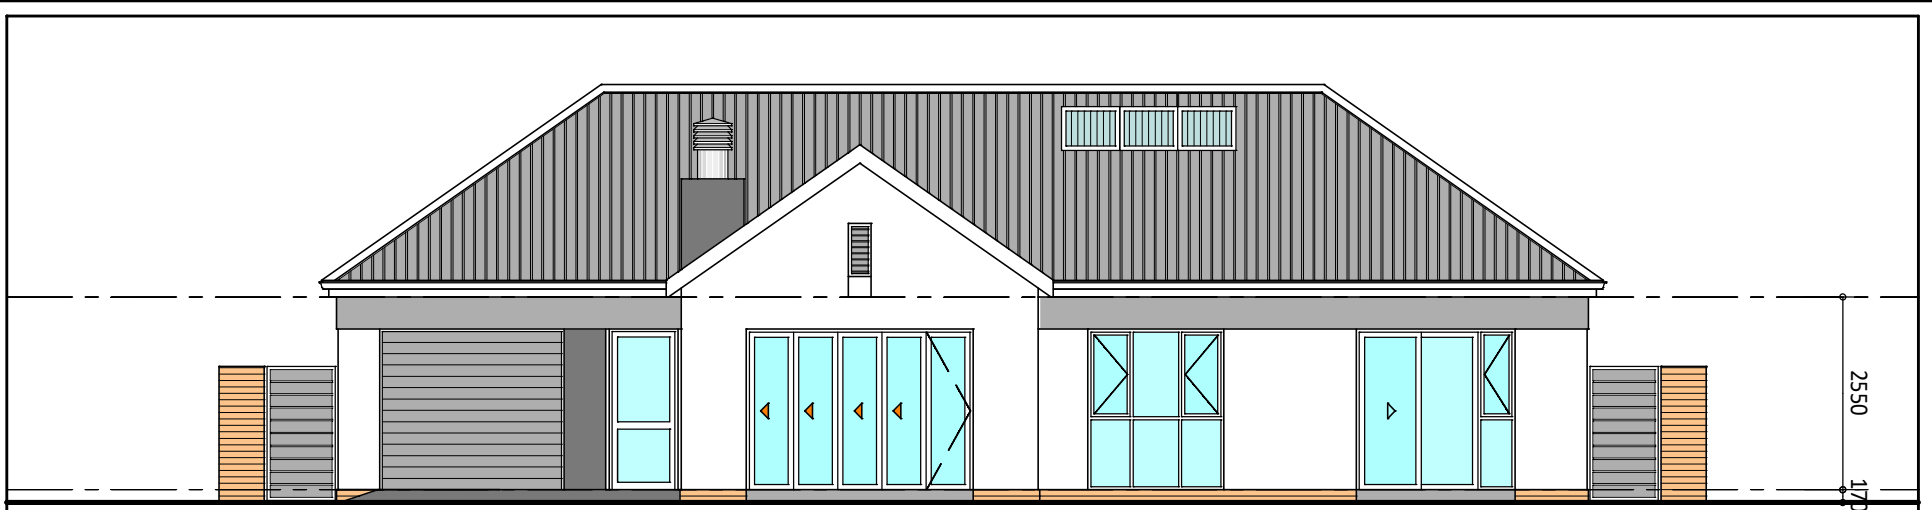

**NORTH ELEVATION**

SCALE 1 : 100 ON A3

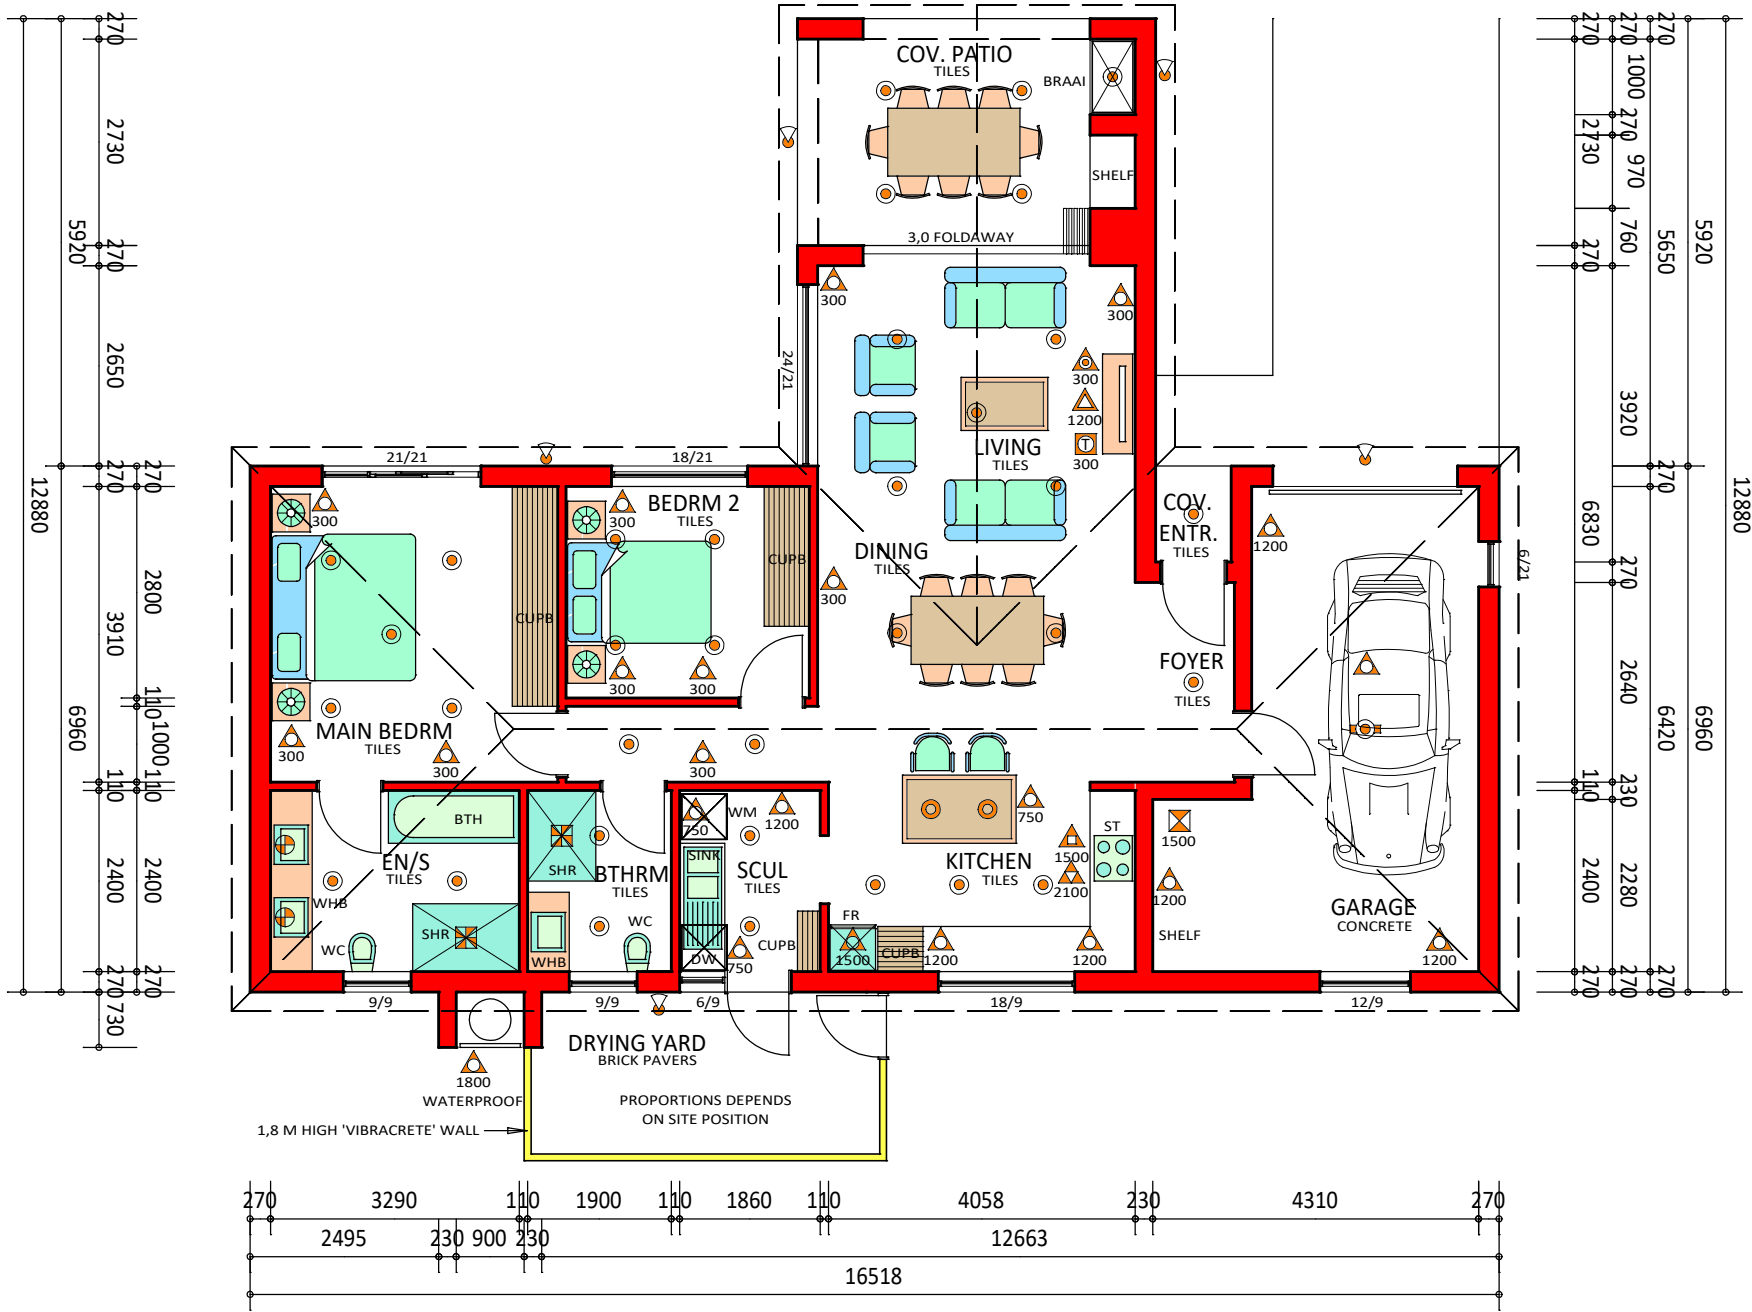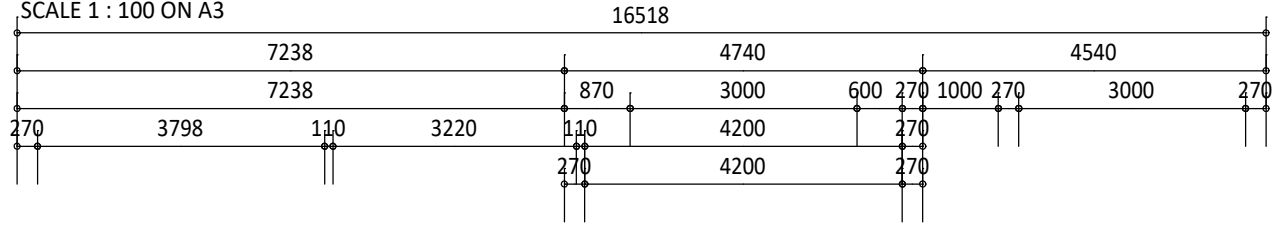

**GROUND STOREY PLAN**

SCALE 1 : 100 ON A3



FOR ILLUSTRATIVE PURPOSES

SINGLE HEIGHT PLUG	DOUBLE HEIGHT PLUG	TV PLUG HEIGHT	EXTRACTOR CONNECTION HEIGHT	STOVE CONNECT HEIGHT	INTERNAL CEILING LIGHT	INTERNAL LIGHT - PENDANT	INTERNAL WALL LIGHT	EXTERNAL LIGHT	FLUORESCENT INTERNAL LIGHT	SDB 1500	EXTRACTOR FAN	INTERNET HEIGHT
--------------------	--------------------	----------------	-----------------------------	----------------------	------------------------	--------------------------	---------------------	----------------	----------------------------	----------	---------------	-----------------

UNIT NO.	
----------	--

**SEVEN OAKS**

TYPE	B1m
------	-----

UNIT	COV. ENTR.	COV. PATIO	GARAGE	TOT. AREA
101	1	14	27	143



The **HOME** Market

