




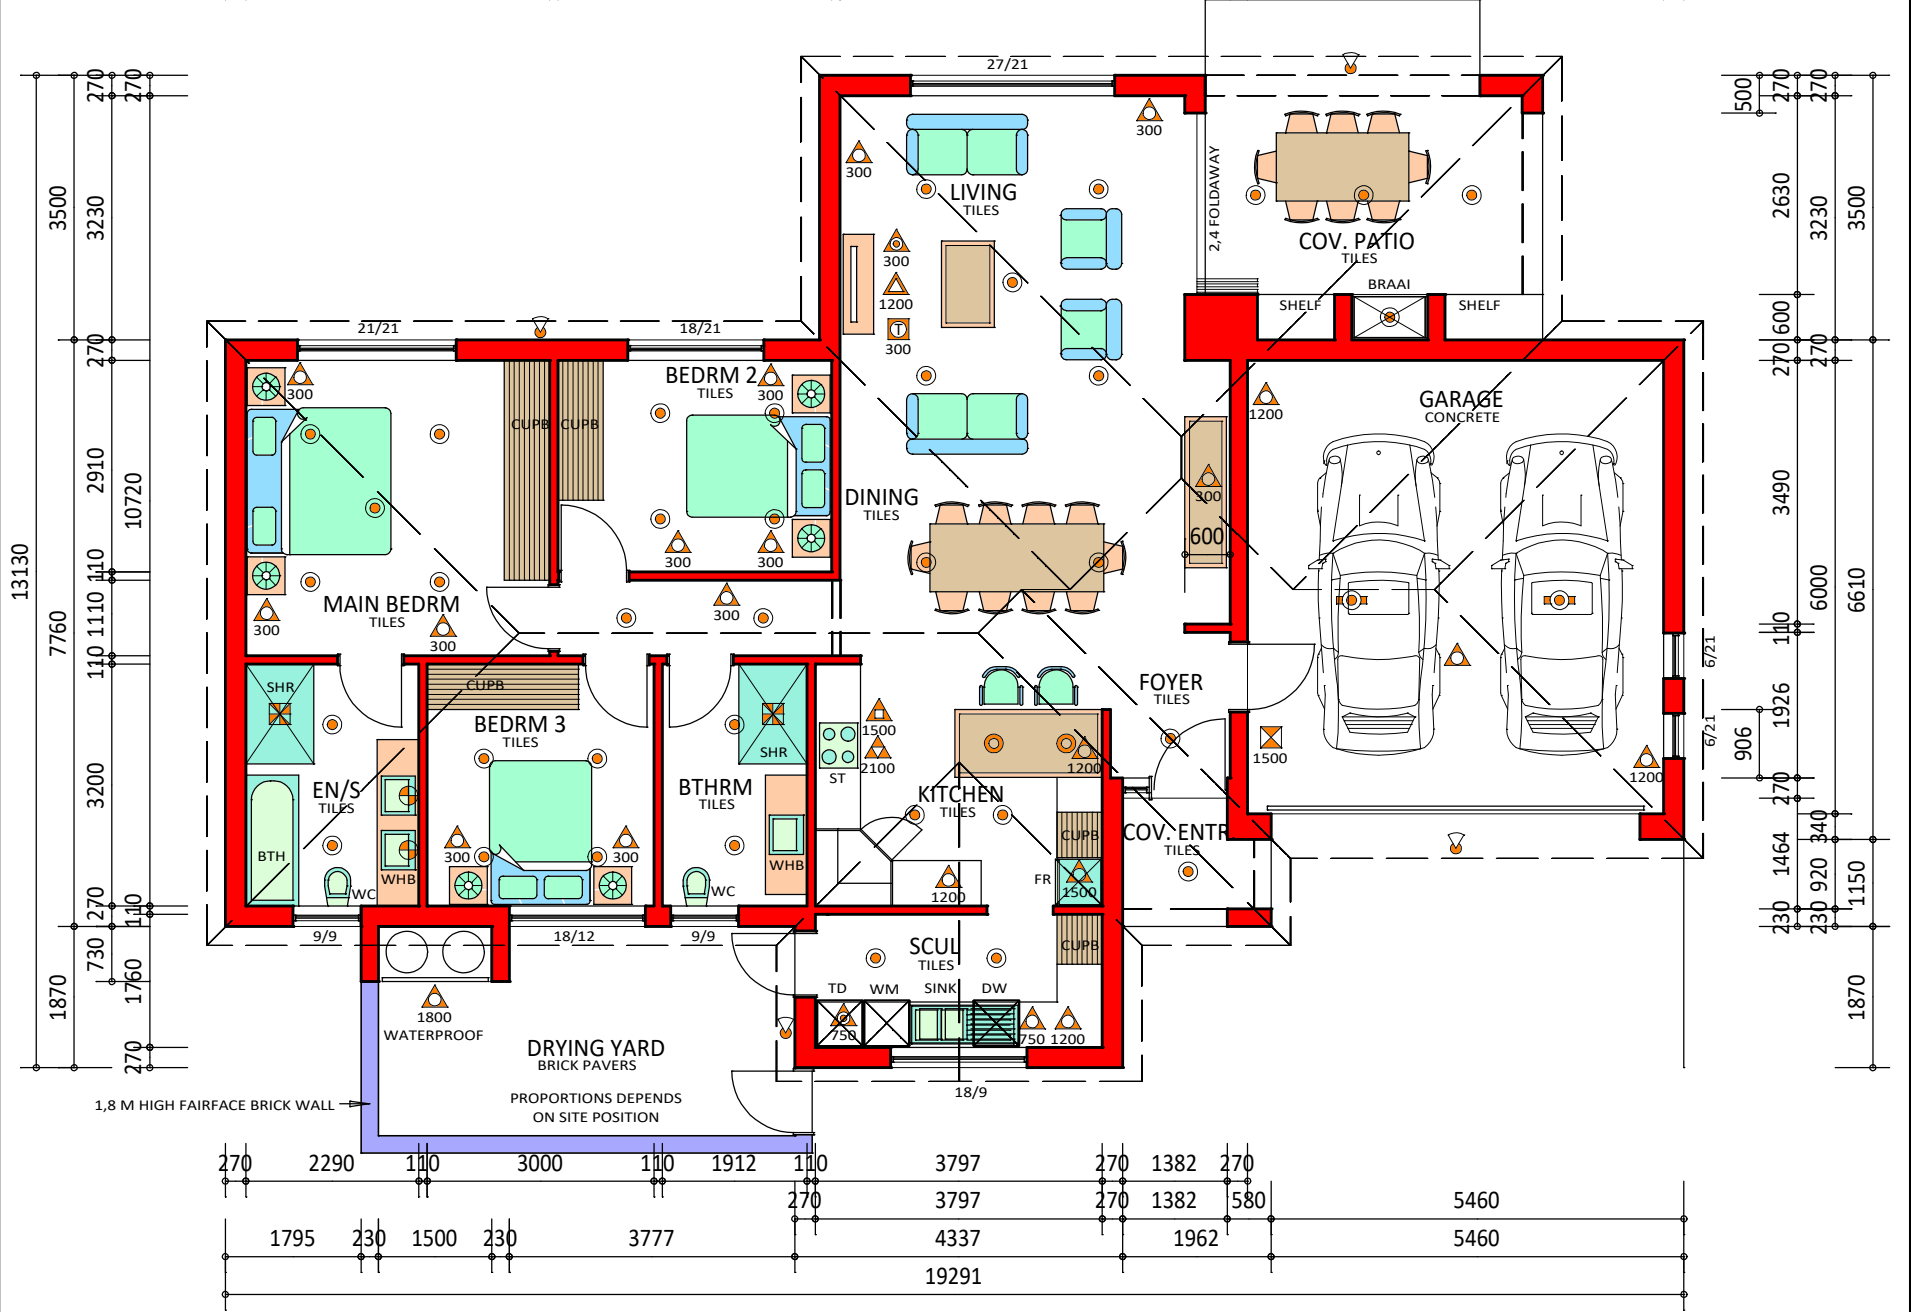

SOUTH ELEVATION
SCALE 1 : 100 ON A3

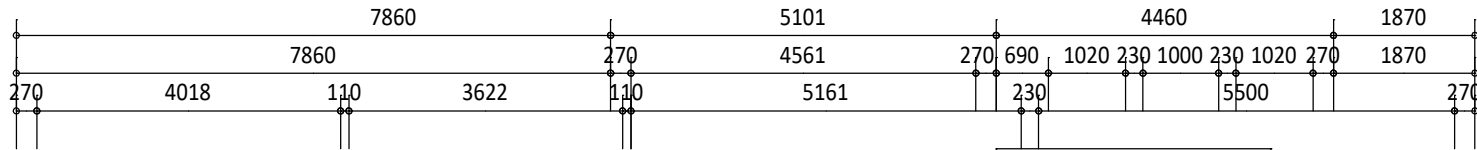

GROUND STOREY PLAN
SCALE 1 : 100 ON A3

 

FOR ILLUSTRATIVE PURPOSES

--	--	--	--	--	--	--	--	--	--	--	--	--



UNIT NO.	SEVEN OAKS
----------	-------------------

TYPE	UNIT	COV. ENTR.	COV. PATIO	GARAGE	TOT. AREA
H2	125	3	16	41	185






SOUTH ELEVATION
SCALE 1 : 100 ON A3

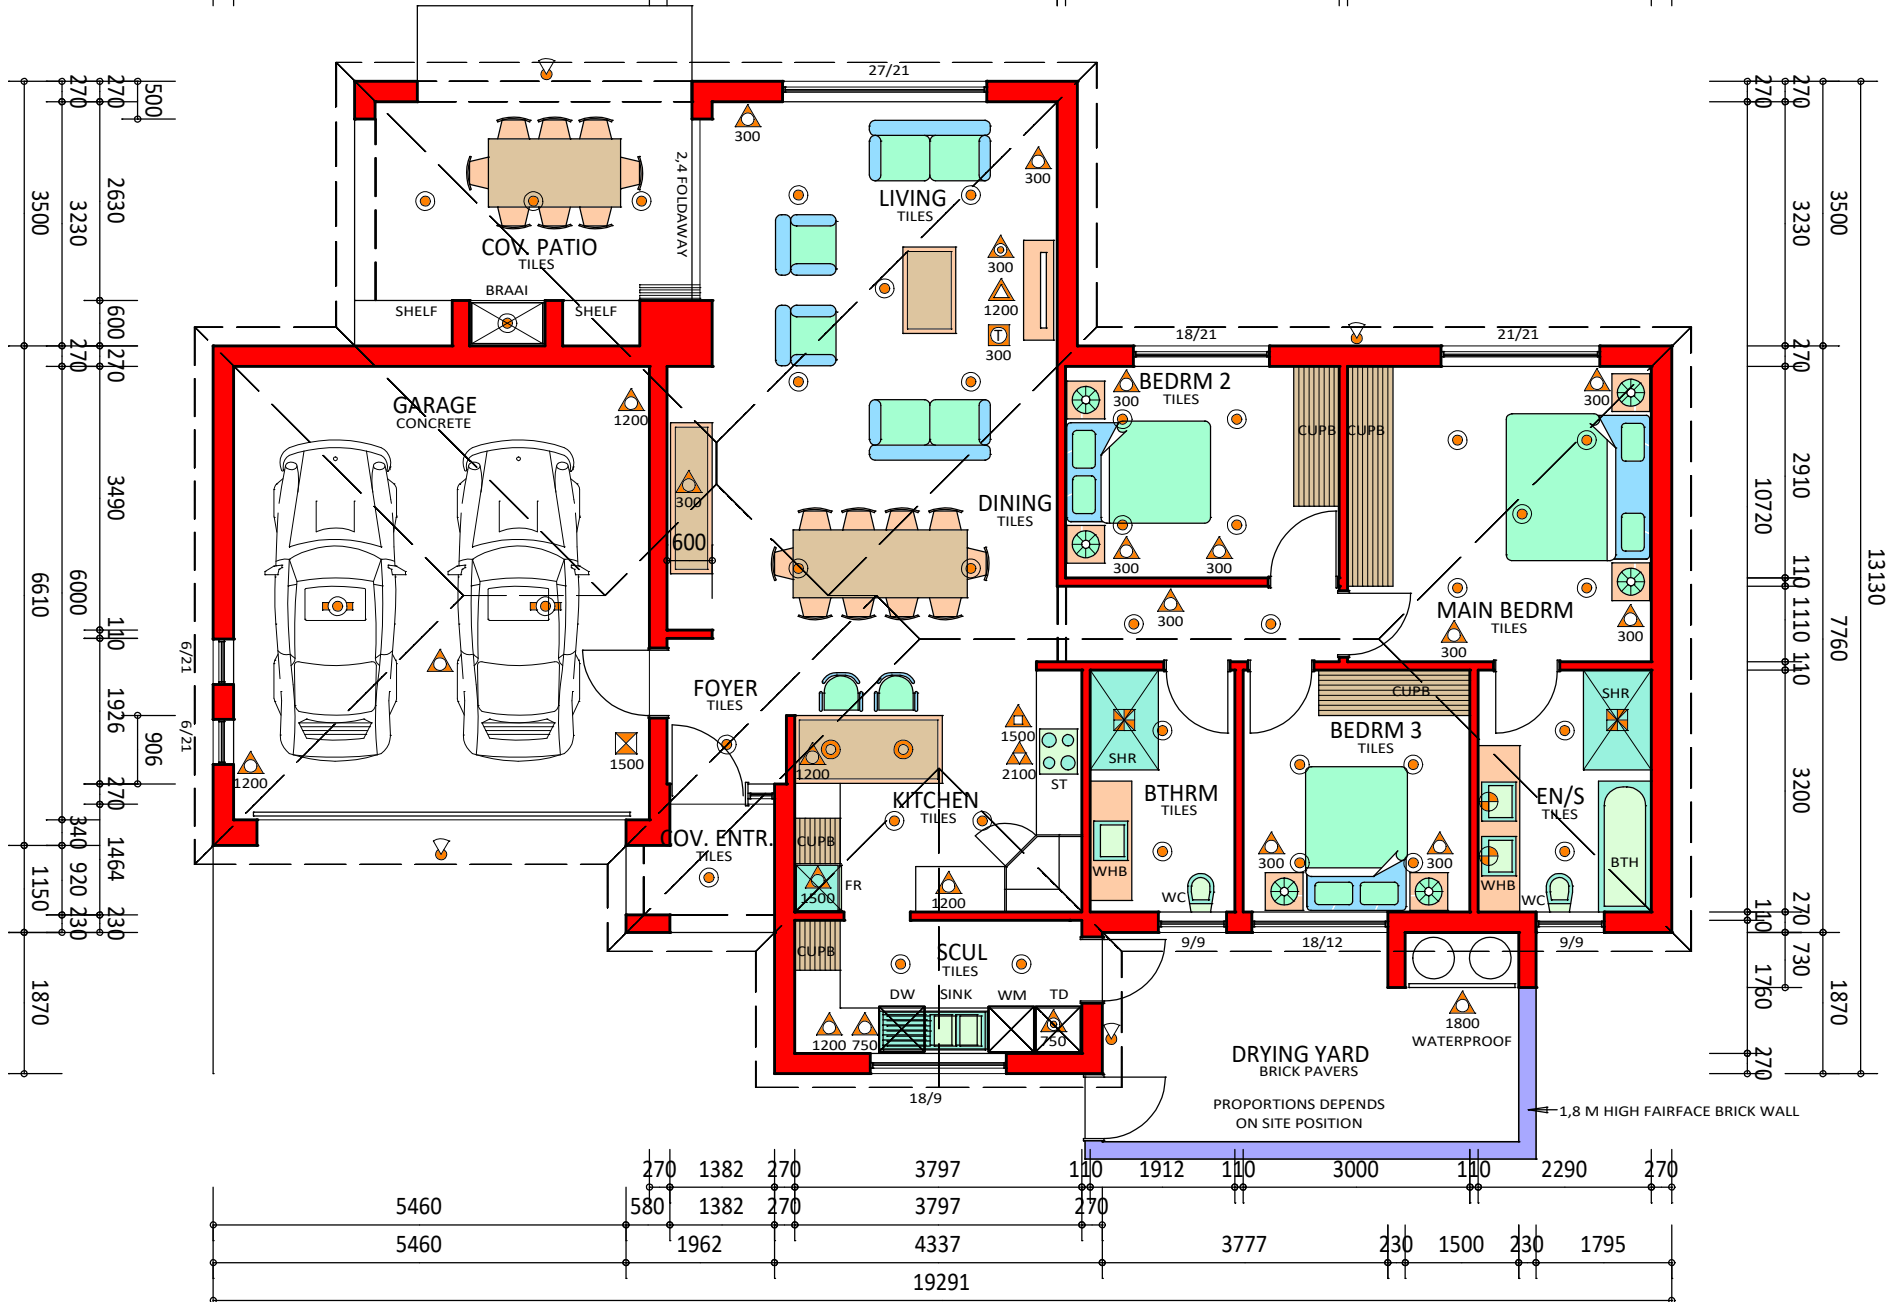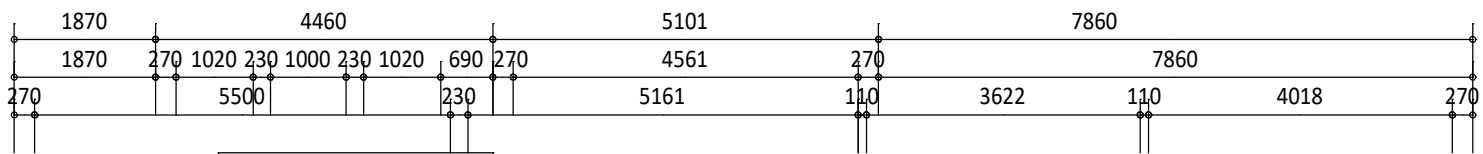

GROUND STOREY PLAN
SCALE 1 : 100 ON A3

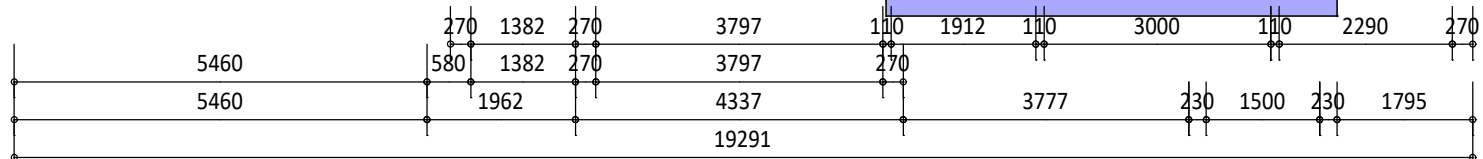

43
H2m

FOR ILLUSTRATIVE PURPOSES

SINGLE HEIGHT PLUG	DOUBLE HEIGHT PLUG	TV PLUG HEIGHT	EXTRACTOR CONNECTION HEIGHT	STOVE CONNECT HEIGHT	INTERNAL CEILING LIGHT	INTERNAL LIGHT - PENDANT	INTERNAL WALL LIGHT	EXTERNAL LIGHT	FLUORESCENT INTERNAL LIGHT	SDB 1500	EXTRACTOR FAN	INTERNET HEIGHT
--------------------	--------------------	----------------	-----------------------------	----------------------	------------------------	--------------------------	---------------------	----------------	----------------------------	----------	---------------	-----------------

UNIT NO.	
----------	--

SEVEN OAKS

TYPE	UNIT	COV. ENTR.	COV. PATIO	GARAGE	TOT. AREA
H2m	125	3	16	41	185

ERIK VOIGT
ARCHITECTS • ARGITEKTE
COPYRIGHT RESERVED

The **HOME** Market

O. STEYN CONSTRUCTION