



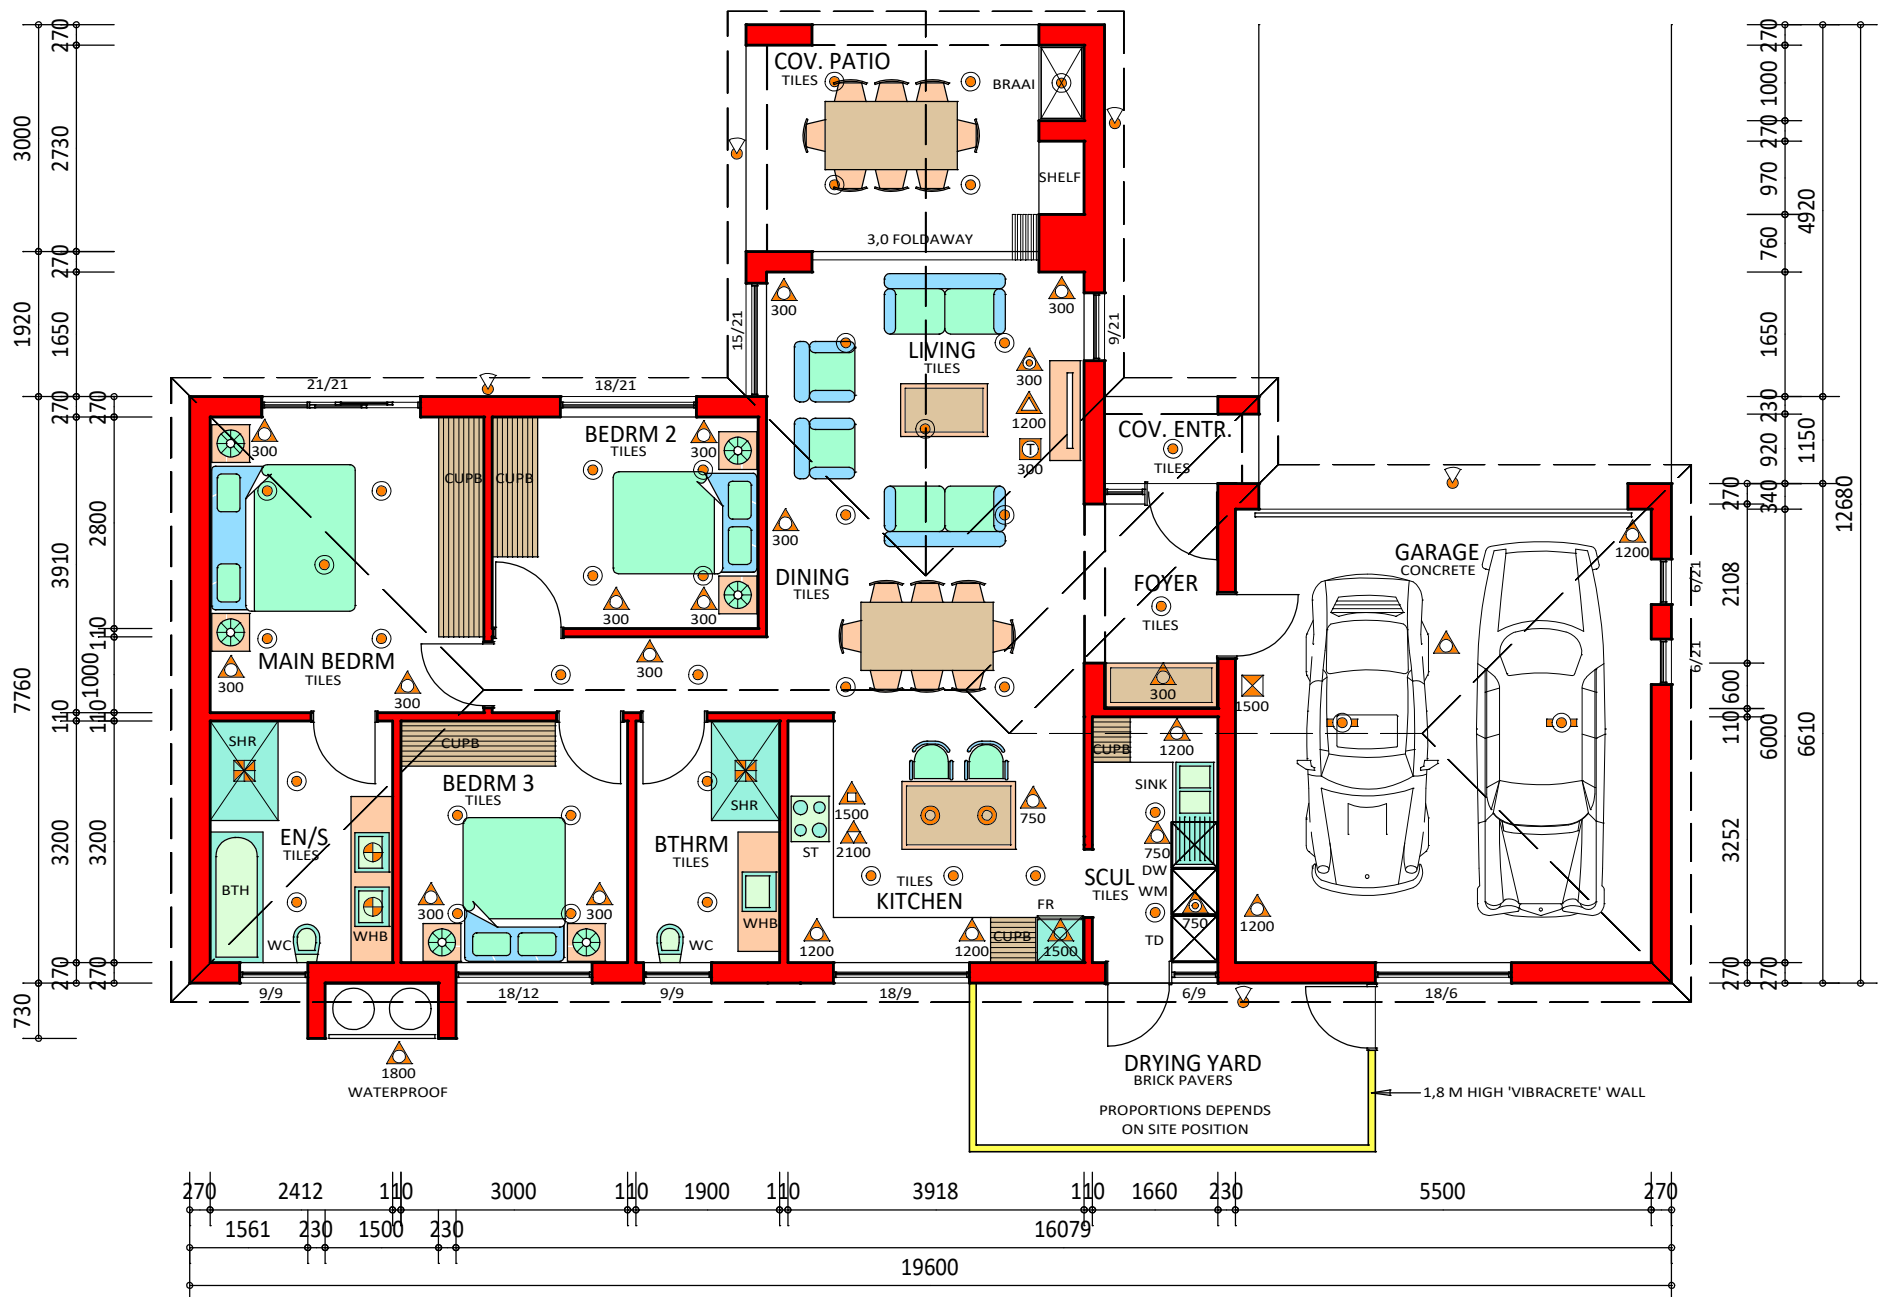

NORTH ELEVATION

SCALE 1 : 100 ON A3

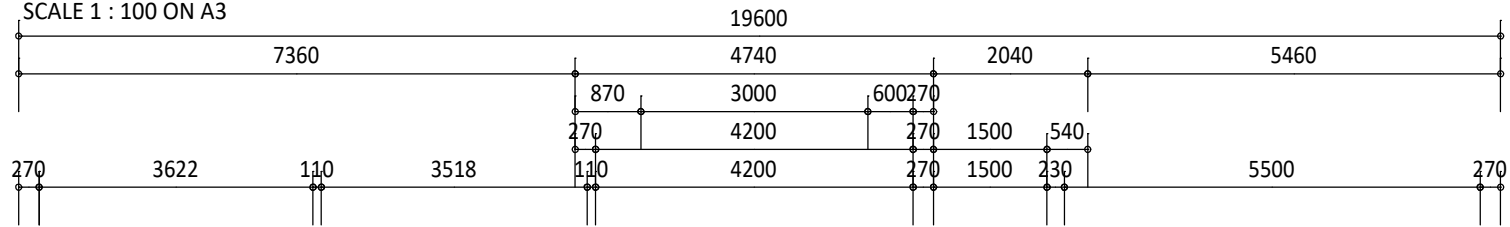

GROUND STOREY PLAN

SCALE 1 : 100 ON A3

21
F2

FOR ILLUSTRATIVE PURPOSES

SINGLE PLUG HEIGHT	DOUBLE PLUG HEIGHT	TV PLUG HEIGHT	EXTRACTOR CONNECTION HEIGHT	STOVE CONNECT HEIGHT	INTERNAL CEILING LIGHT	INTERNAL LIGHT - PENDANT	INTERNAL WALL LIGHT	EXTERNAL LIGHT	FLUORESCENT INTERNAL LIGHT	SDB 1500	EXTRACTOR FAN	INTERNET HEIGHT
--------------------	--------------------	----------------	-----------------------------	----------------------	------------------------	--------------------------	---------------------	----------------	----------------------------	----------	---------------	-----------------

UNIT NO.

SEVEN OAKS

TYPE	UNIT	COV. ENTR.	COV. PATIO	GARAGE	TOT. AREA
F2	116	2	14	38	170

ERIK VOIGT
ARCHITECTS • ARGITEKTE
COPYRIGHT RESERVED



The **HOME** Market

O. STEYN CONSTRUCTION



NORTH ELEVATION

SCALE 1 : 100 ON A3

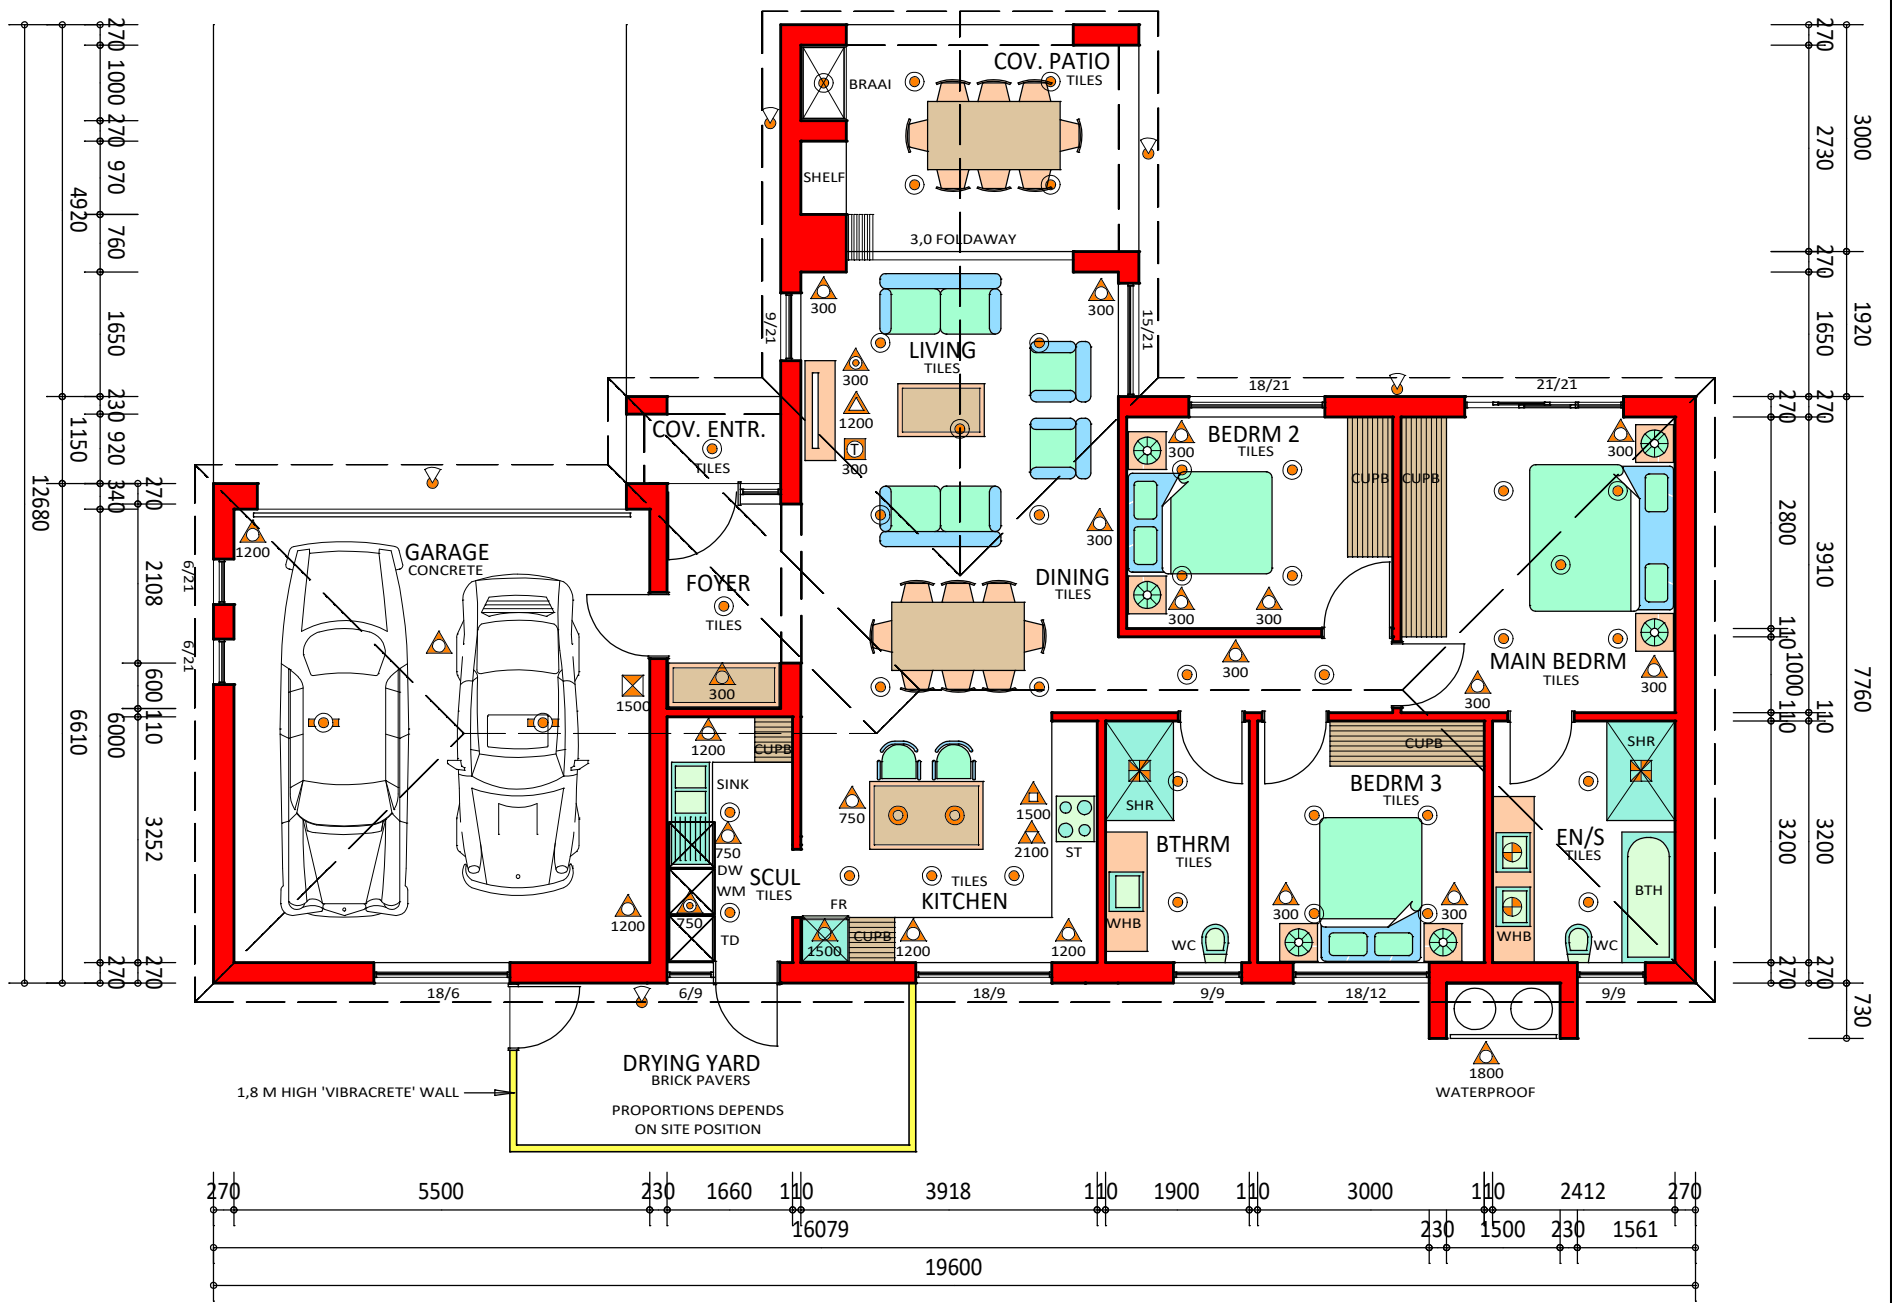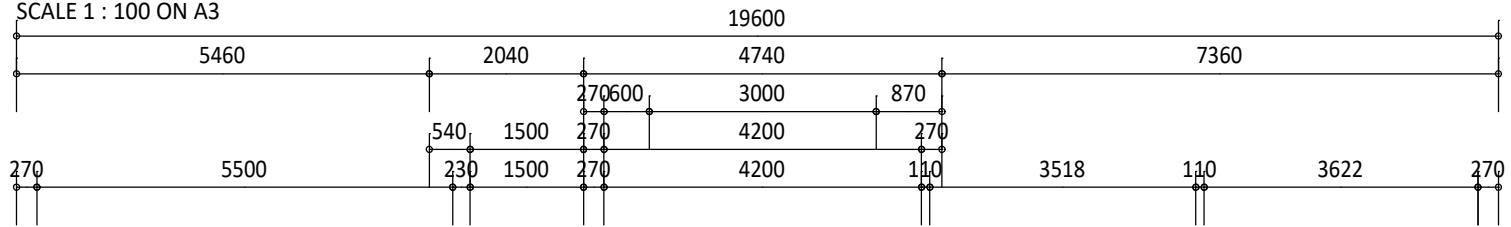

GROUND STOREY PLAN

SCALE 1 : 100 ON A3



FOR ILLUSTRATIVE PURPOSES

SINGLE PLUG HEIGHT	DOUBLE PLUG HEIGHT	TV PLUG HEIGHT	EXTRACTOR CONNECTION HEIGHT	STOVE CONNECT HEIGHT	INTERNAL CEILING LIGHT	INTERNAL LIGHT - PENDANT	INTERNAL WALL LIGHT	EXTERNAL LIGHT	FLUORESCENT INTERNAL LIGHT	SDB 1500	EXTRACTOR FAN	INTERNET HEIGHT
--------------------	--------------------	----------------	-----------------------------	----------------------	------------------------	--------------------------	---------------------	----------------	----------------------------	----------	---------------	-----------------

UNIT NO.	
----------	--

SEVEN OAKS

TYPE	
F2m	

UNIT	COV. ENTR.	COV. PATIO	GARAGE	TOT. AREA
116	2	14	38	170



The **HOME** Market

