
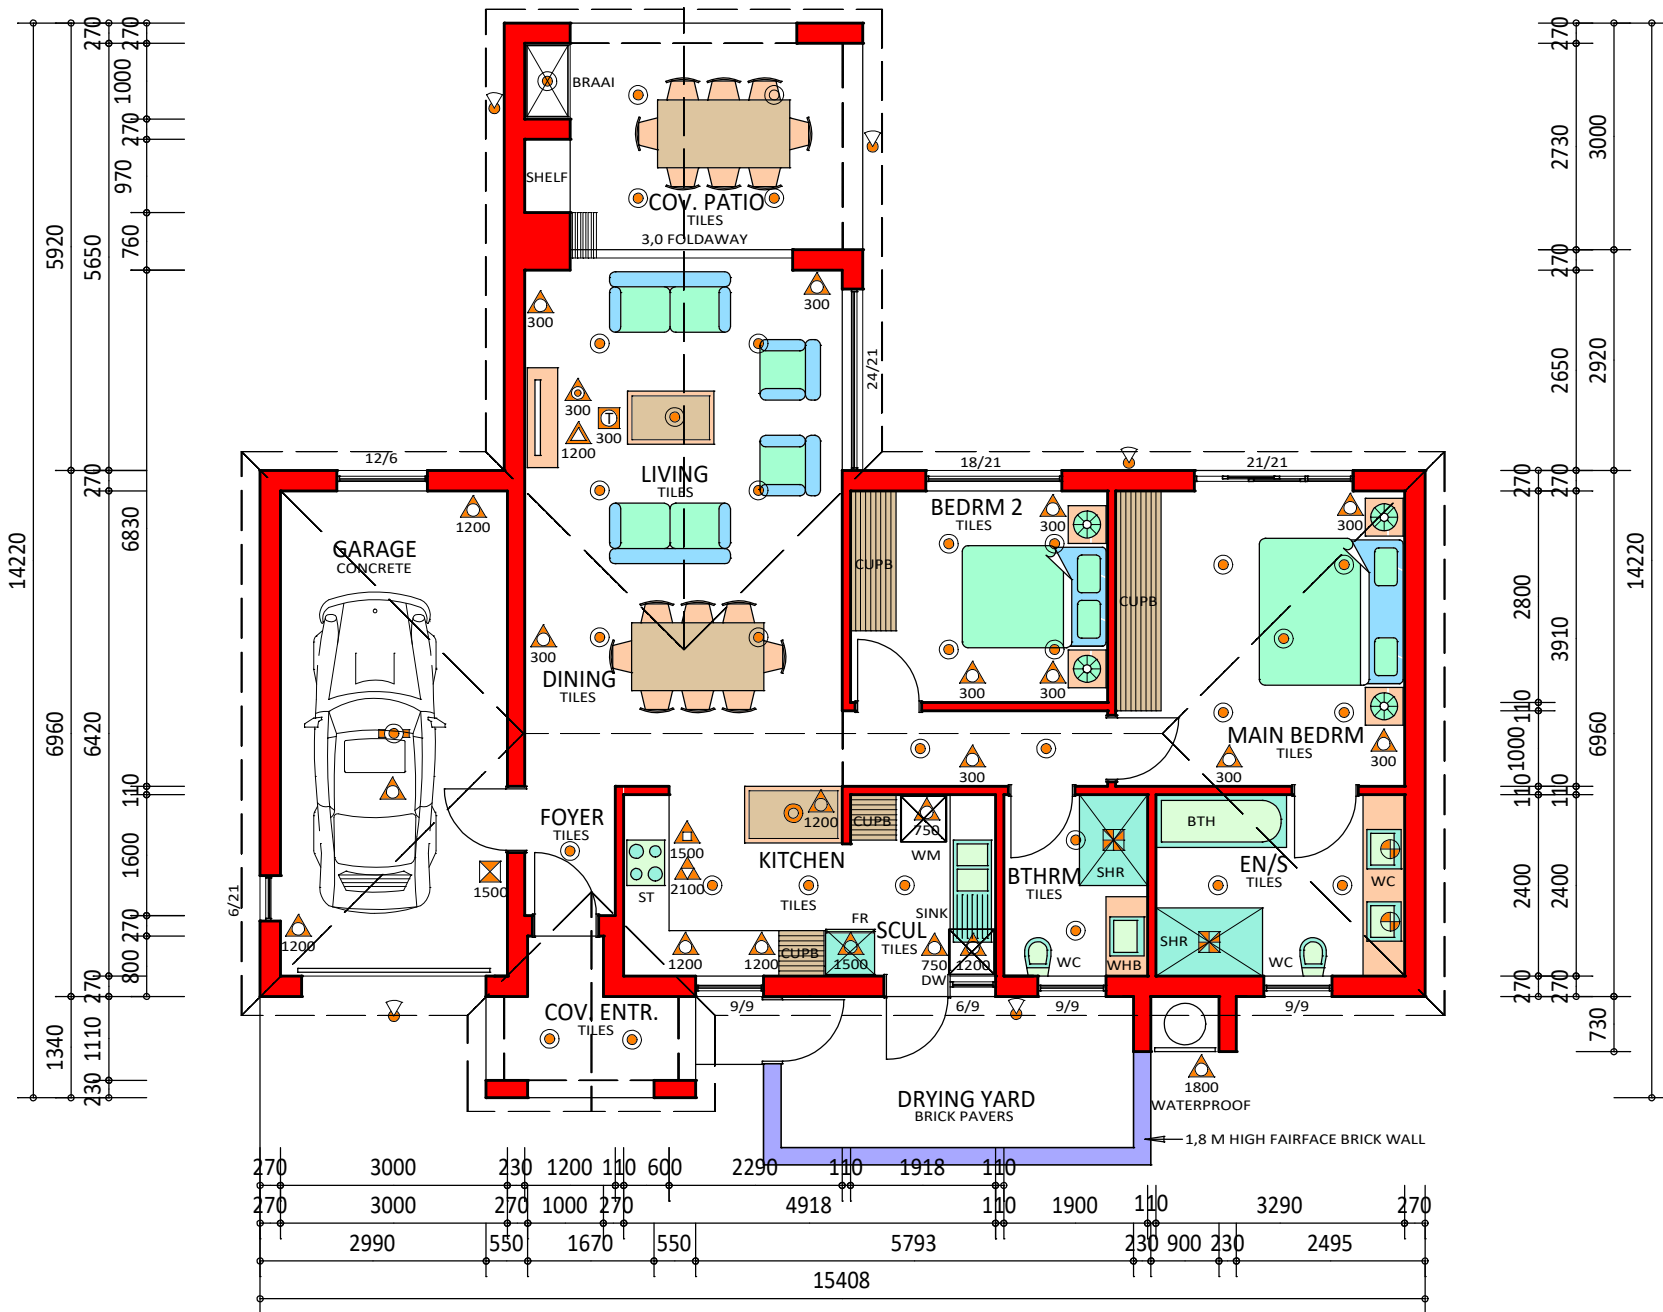



SOUTH ELEVATION

SCALE 1 : 100 ON A3

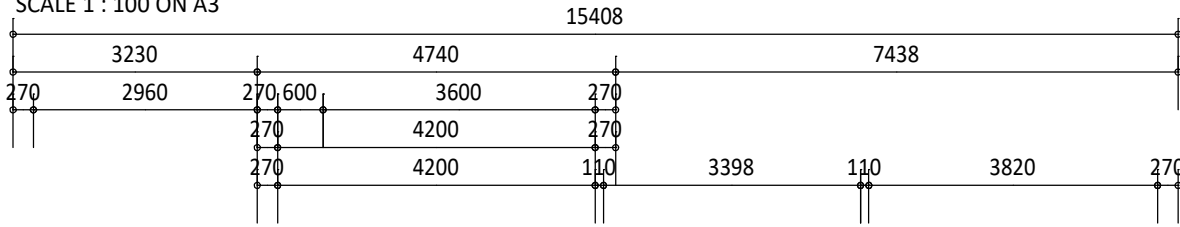

GROUND STOREY PLAN

SCALE 1 : 100 ON A3

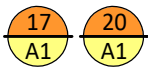

FOR ILLUSTRATIVE PURPOSES

--	--	--	--	--	--	--	--	--	--	--	--	--

UNIT NO.	
----------	--


SEVEN OAKS

TYPE	UNIT	COV. ENTR.	COV. PATIO	GARAGE	TOT. AREA
A1	98	5	14	23	140





The **HOME** Market



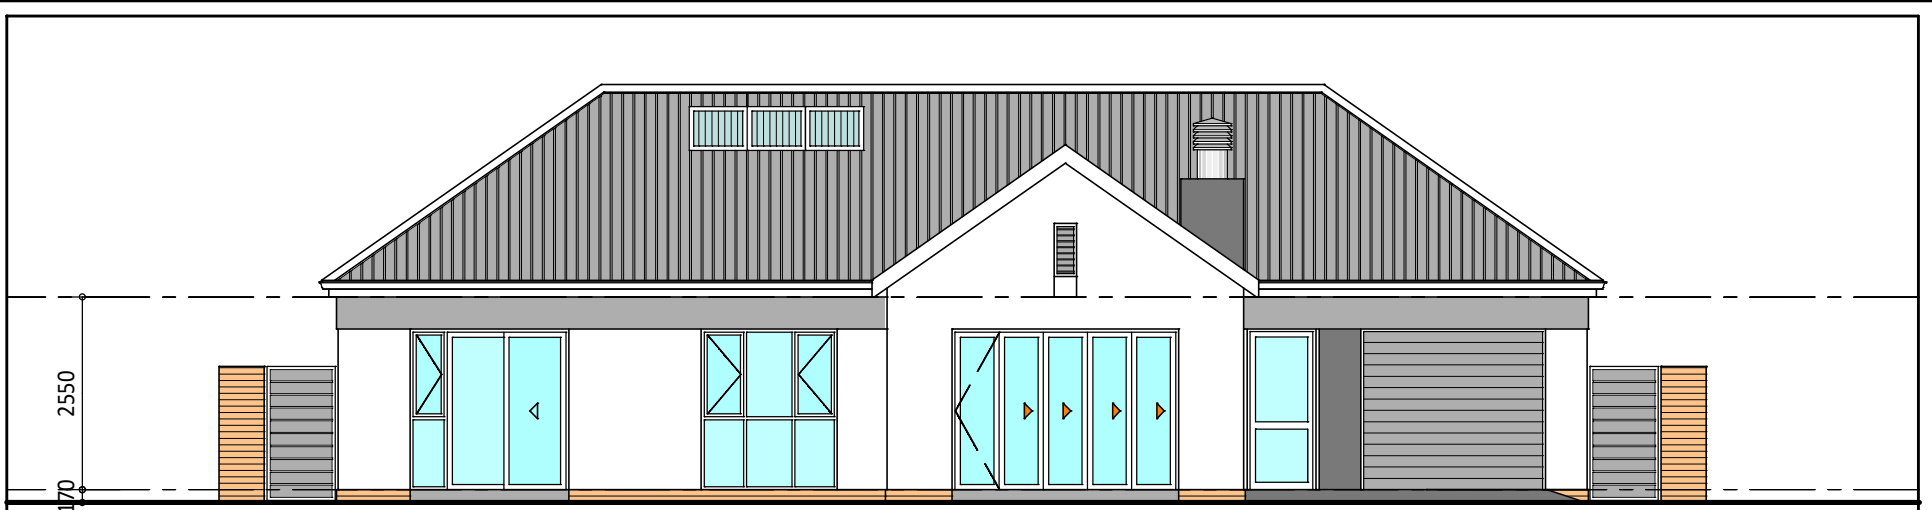

NORTH ELEVATION

SCALE 1 : 100 ON A3

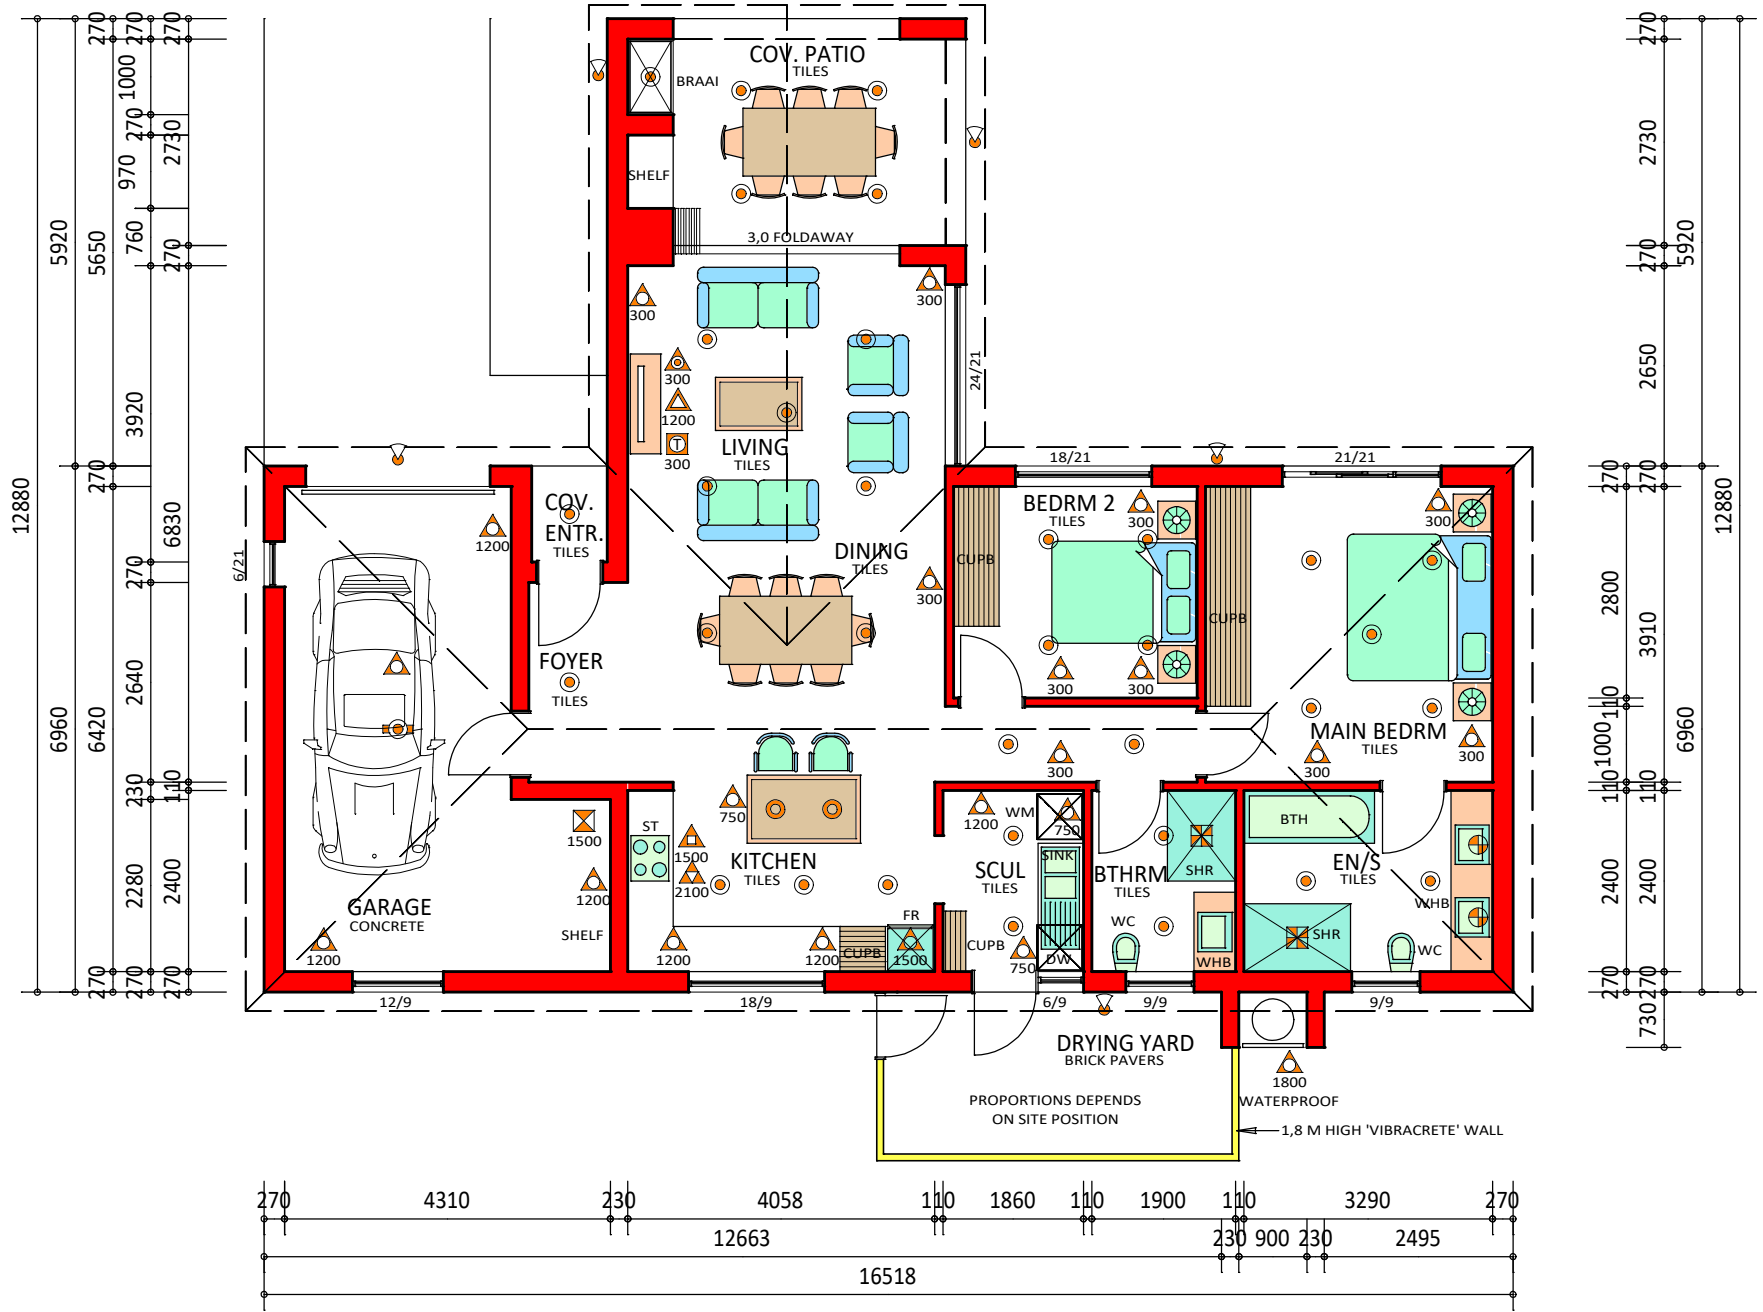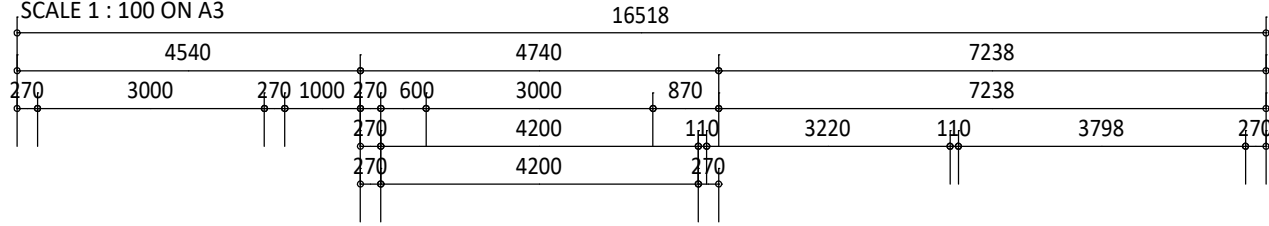

GROUND STOREY PLAN

SCALE 1 : 100 ON A3

- 11
B1
- 13
B1
- 15
B1
- 16
B1
- 18
B1

FOR ILLUSTRATIVE PURPOSES

	SINGLE HEIGHT PLUG		DOUBLE HEIGHT PLUG		TV PLUG HEIGHT		EXTRACTOR CONNECTION HEIGHT		STOVE CONNECT HEIGHT		INTERNAL CEILING LIGHT		INTERNAL LIGHT - PENDANT		INTERNAL WALL LIGHT		EXTERNAL LIGHT		FLUORESCENT INTERNAL LIGHT		SDB 1500		EXTRACTOR FAN		INTERNET HEIGHT
--	--------------------	--	--------------------	--	----------------	--	-----------------------------	--	----------------------	--	------------------------	--	--------------------------	--	---------------------	--	----------------	--	----------------------------	--	----------	--	---------------	--	-----------------

UNIT NO.	
----------	--

SEVEN OAKS

TYPE	UNIT	COV. ENTR.	COV. PATIO	GARAGE	TOT. AREA
B1	101	1	14	27	143





The **HOME** Market





EAST ELEVATION
SCALE 1 : 100 ON A3

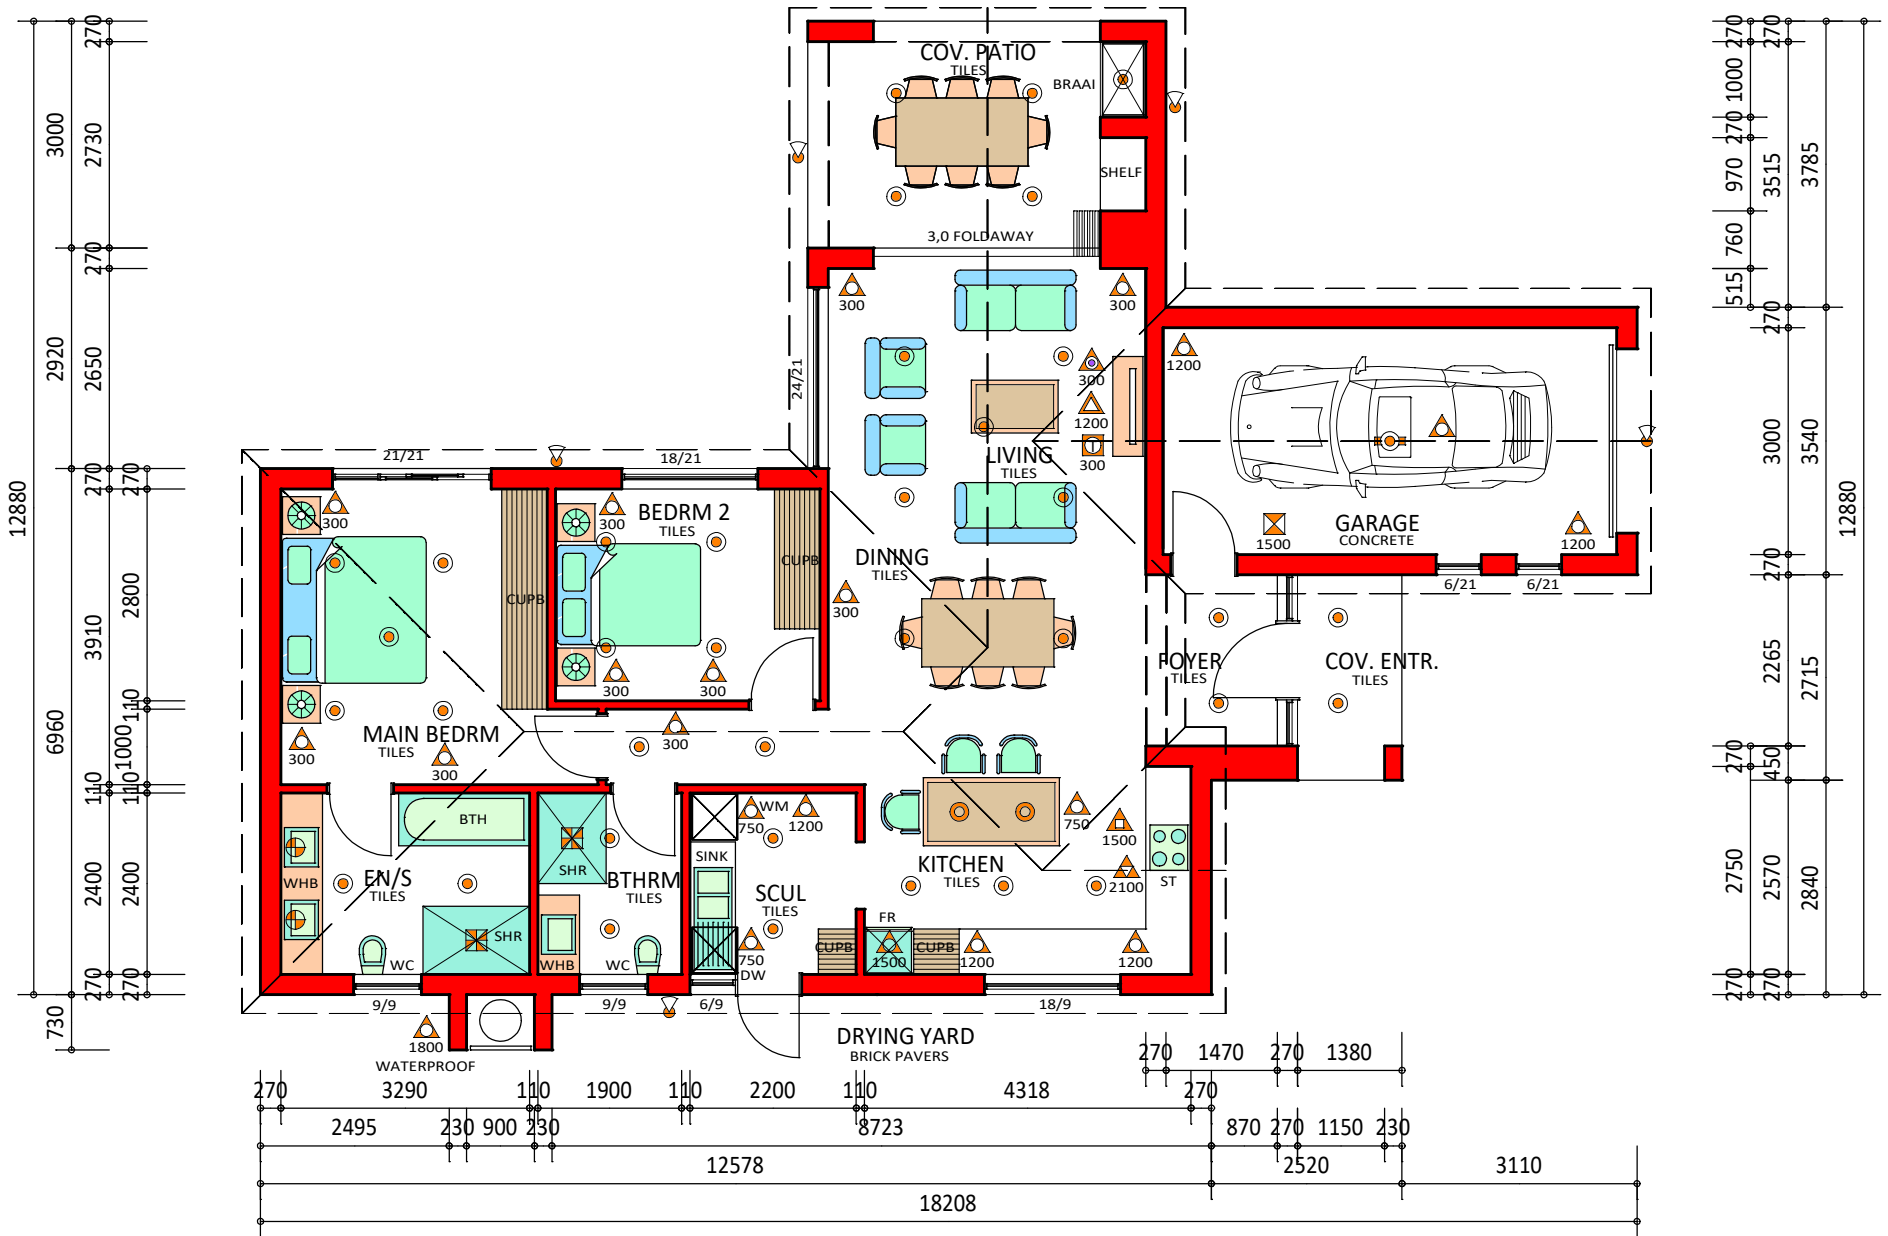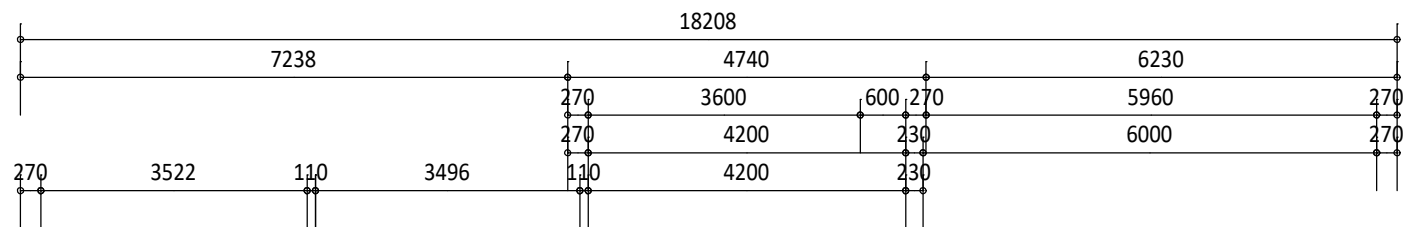

GROUND STOREY PLAN
SCALE 1 : 100 ON A3

- 2 C1
- 4 C1
- 6 C1
- 8 C1
- 22 C1
- 23 C1
- 24 C1
- 27 C1
- 29 C1
- 30 C1
- 34 C1
- 36 C1
- 38 C1

FOR ILLUSTRATIVE PURPOSES


▲ SINGLE HEIGHT PLUG	▲ DOUBLE HEIGHT PLUG	▲ TV PLUG HEIGHT	▲ EXTRACTOR HEIGHT CONNECTION	▲ STOVE HEIGHT CONNECT	● INTERNAL CEILING LIGHT	● INTERNAL LIGHT - PENDANT	● INTERNAL WALL LIGHT	● EXTERNAL LIGHT	● FLUORESCENT INTERNAL LIGHT	▲ SDB 1500	▲ EXTRACTOR FAN	● INTERNET HEIGHT
----------------------	----------------------	------------------	-------------------------------	------------------------	--------------------------	----------------------------	-----------------------	------------------	------------------------------	------------	-----------------	-------------------

UNIT NO.	SEVEN OAKS
----------	-------------------

TYPE C1	UNIT 104	COV. ENTR. 4	COV. PATIO 14	GARAGE 23	TOT. AREA 145	 ERIK VOIGT ARCHITECTS • ARGITEKTE COPYRIGHT RESERVED
-------------------	-------------	-----------------	------------------	--------------	------------------	---



The HOME Market

Q. STEYN CONSTRUCTION

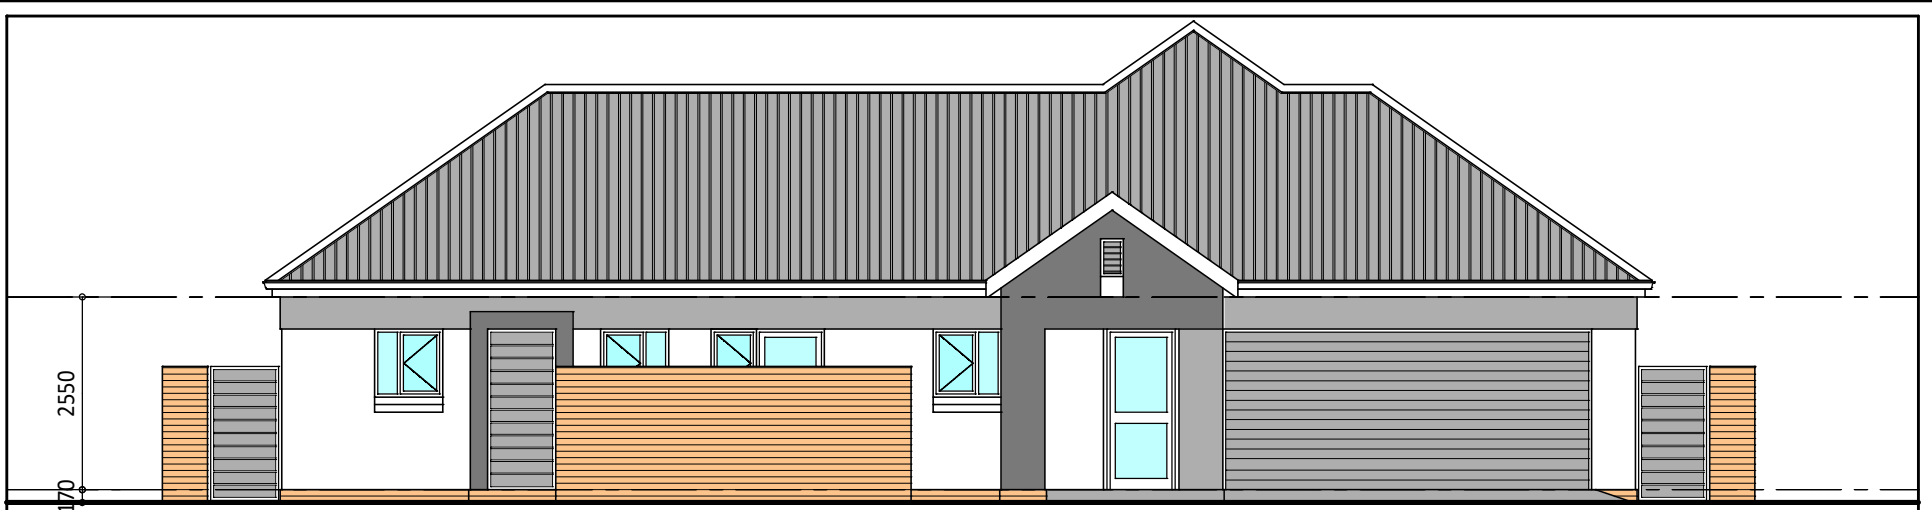

SOUTH ELEVATION

SCALE 1 : 100 ON A3

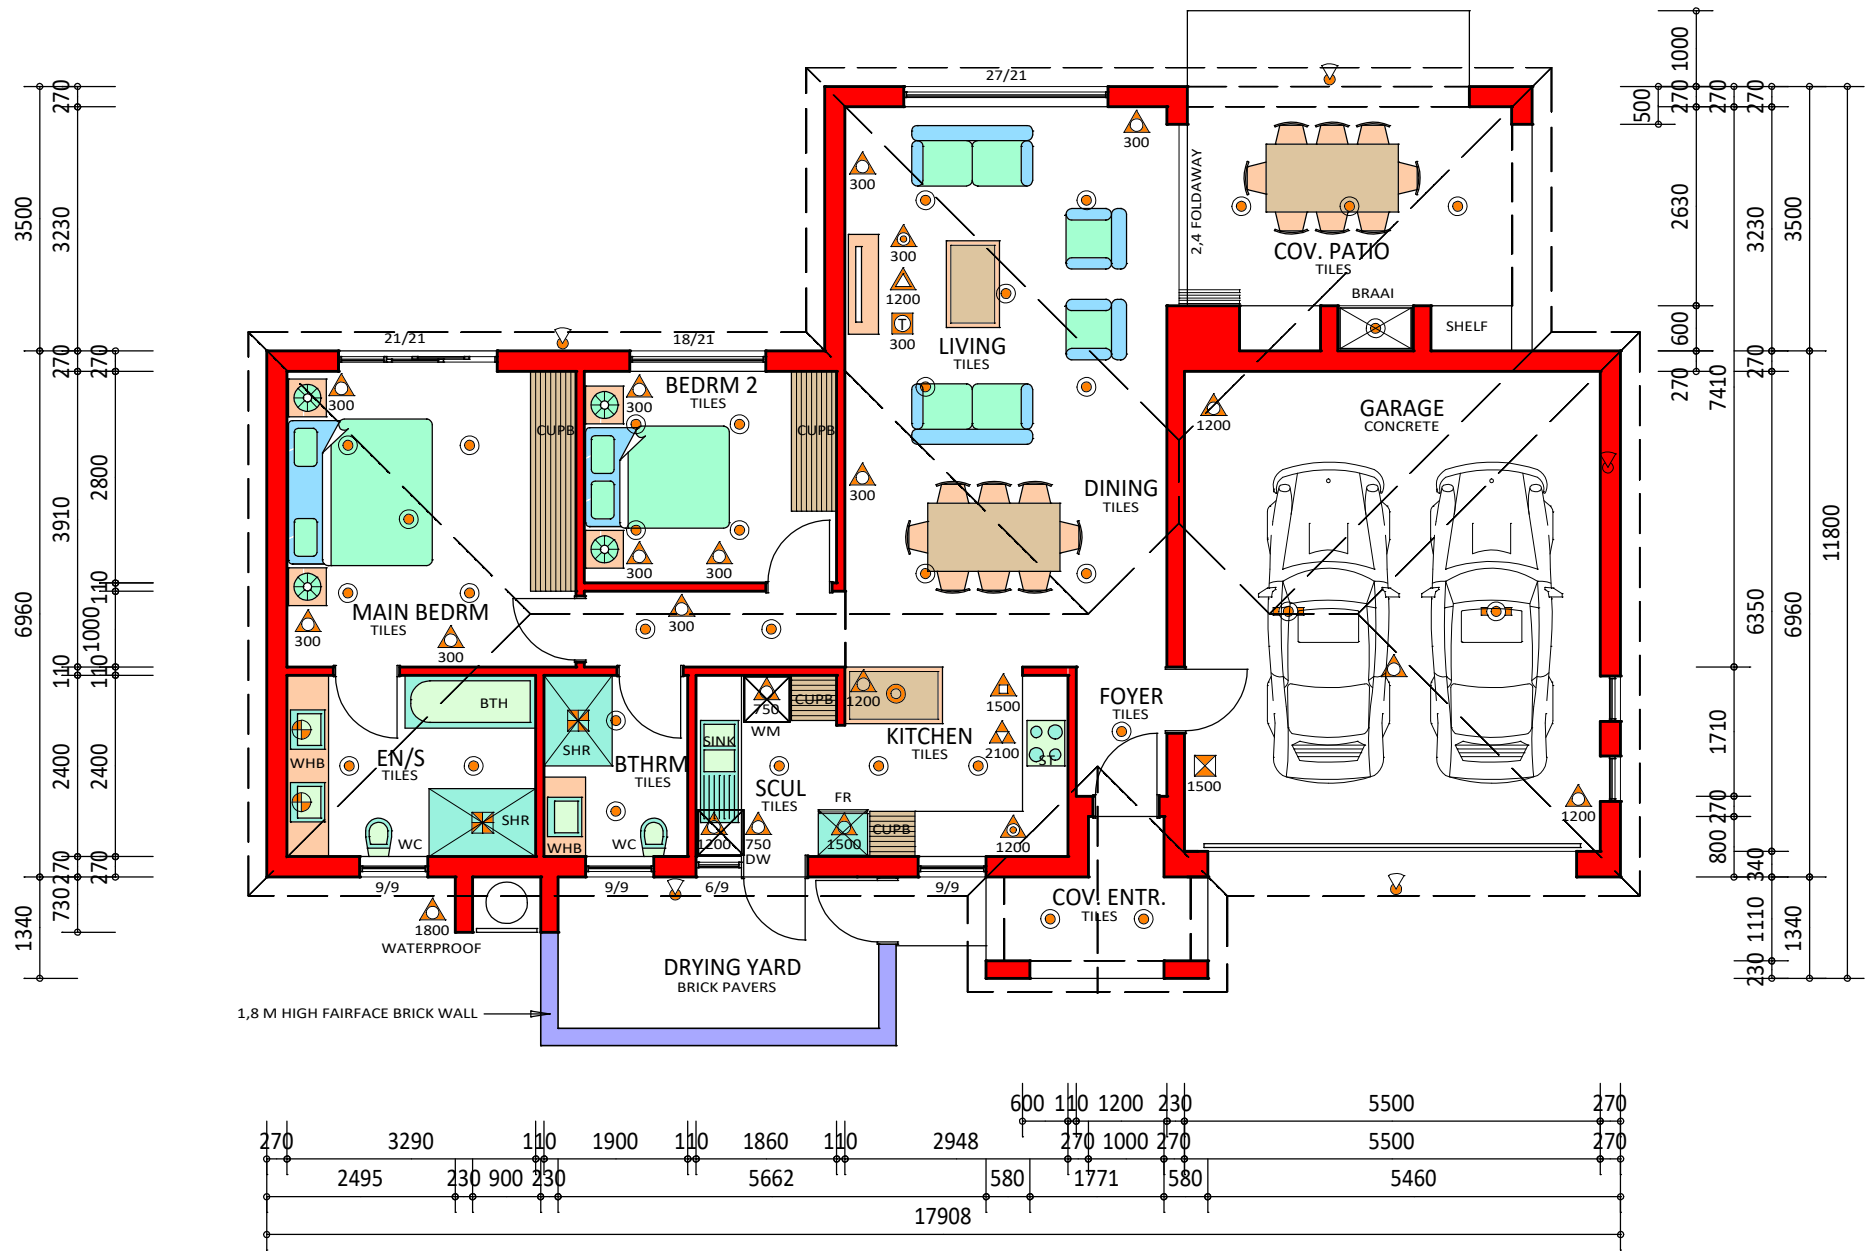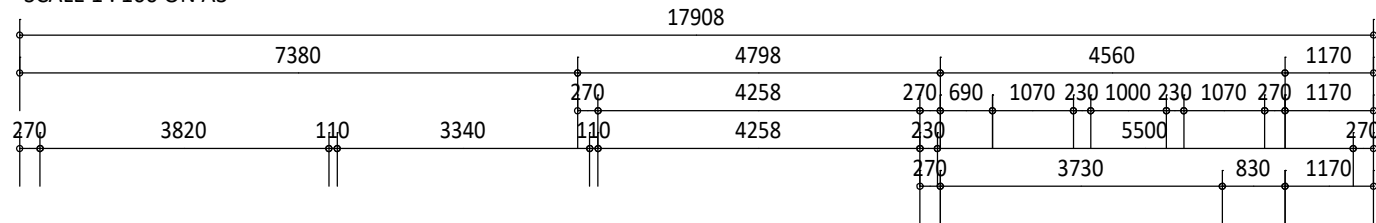

GROUND STOREY PLAN

SCALE 1 : 100 ON A3



FOR ILLUSTRATIVE PURPOSES

- SINGLE HEIGHT PLUG
- DOUBLE HEIGHT PLUG
- TV PLUG HEIGHT
- EXTRACTOR CONNECTION HEIGHT
- STOVE CONNECT HEIGHT
- INTERNAL CEILING LIGHT
- INTERNAL LIGHT - PENDANT
- INTERNAL WALL LIGHT
- EXTERNAL LIGHT
- FLUORESCENT INTERNAL LIGHT
- SDB 1500
- EXTRACTOR FAN
- INTERNET HEIGHT

UNIT NO.


SEVEN OAKS

TYPE	UNIT	COV. ENTR.	COV. PATIO	GARAGE	TOT. AREA
D2	100	5	16	40	161



ERIK VOIGT
ARCHITECTS • ARGITEKTE
COPYRIGHT RESERVED

The **HOME** Market

O. STEYN CONSTRUCTION

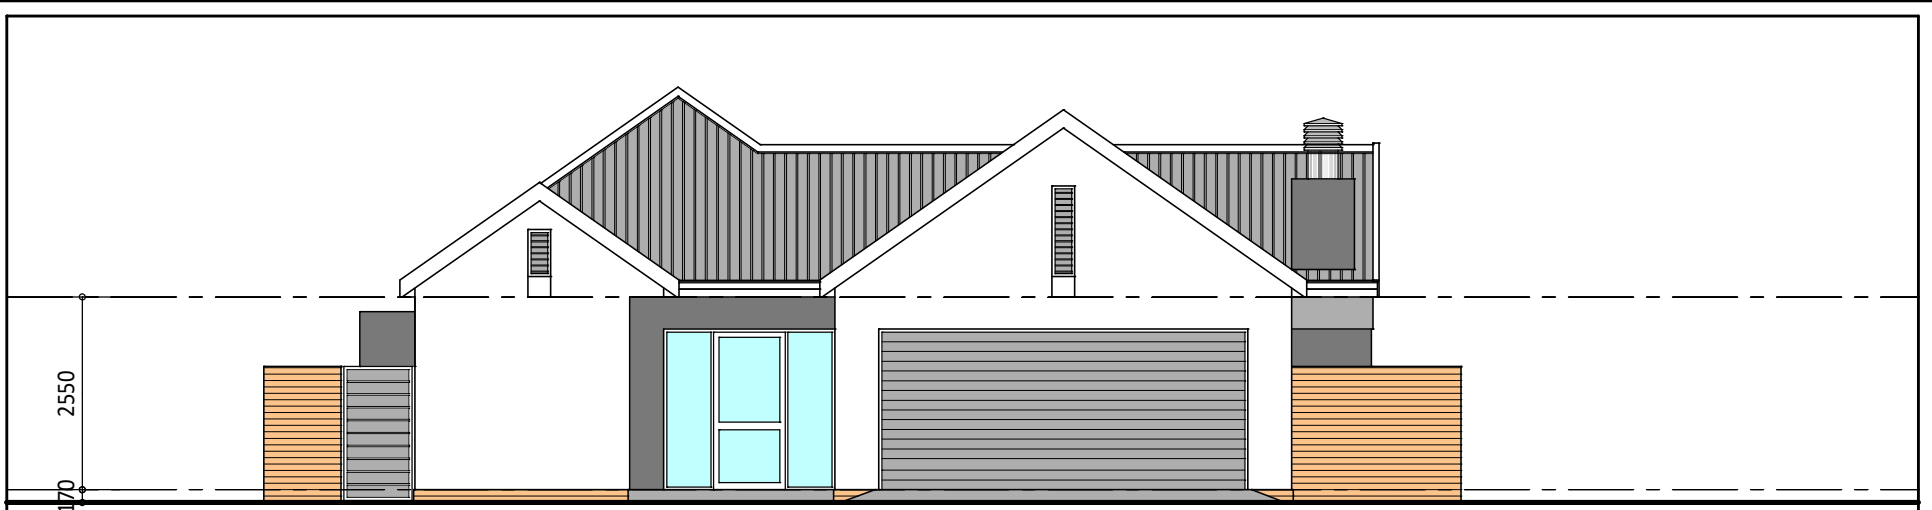

EAST ELEVATION
SCALE 1 : 100 ON A3

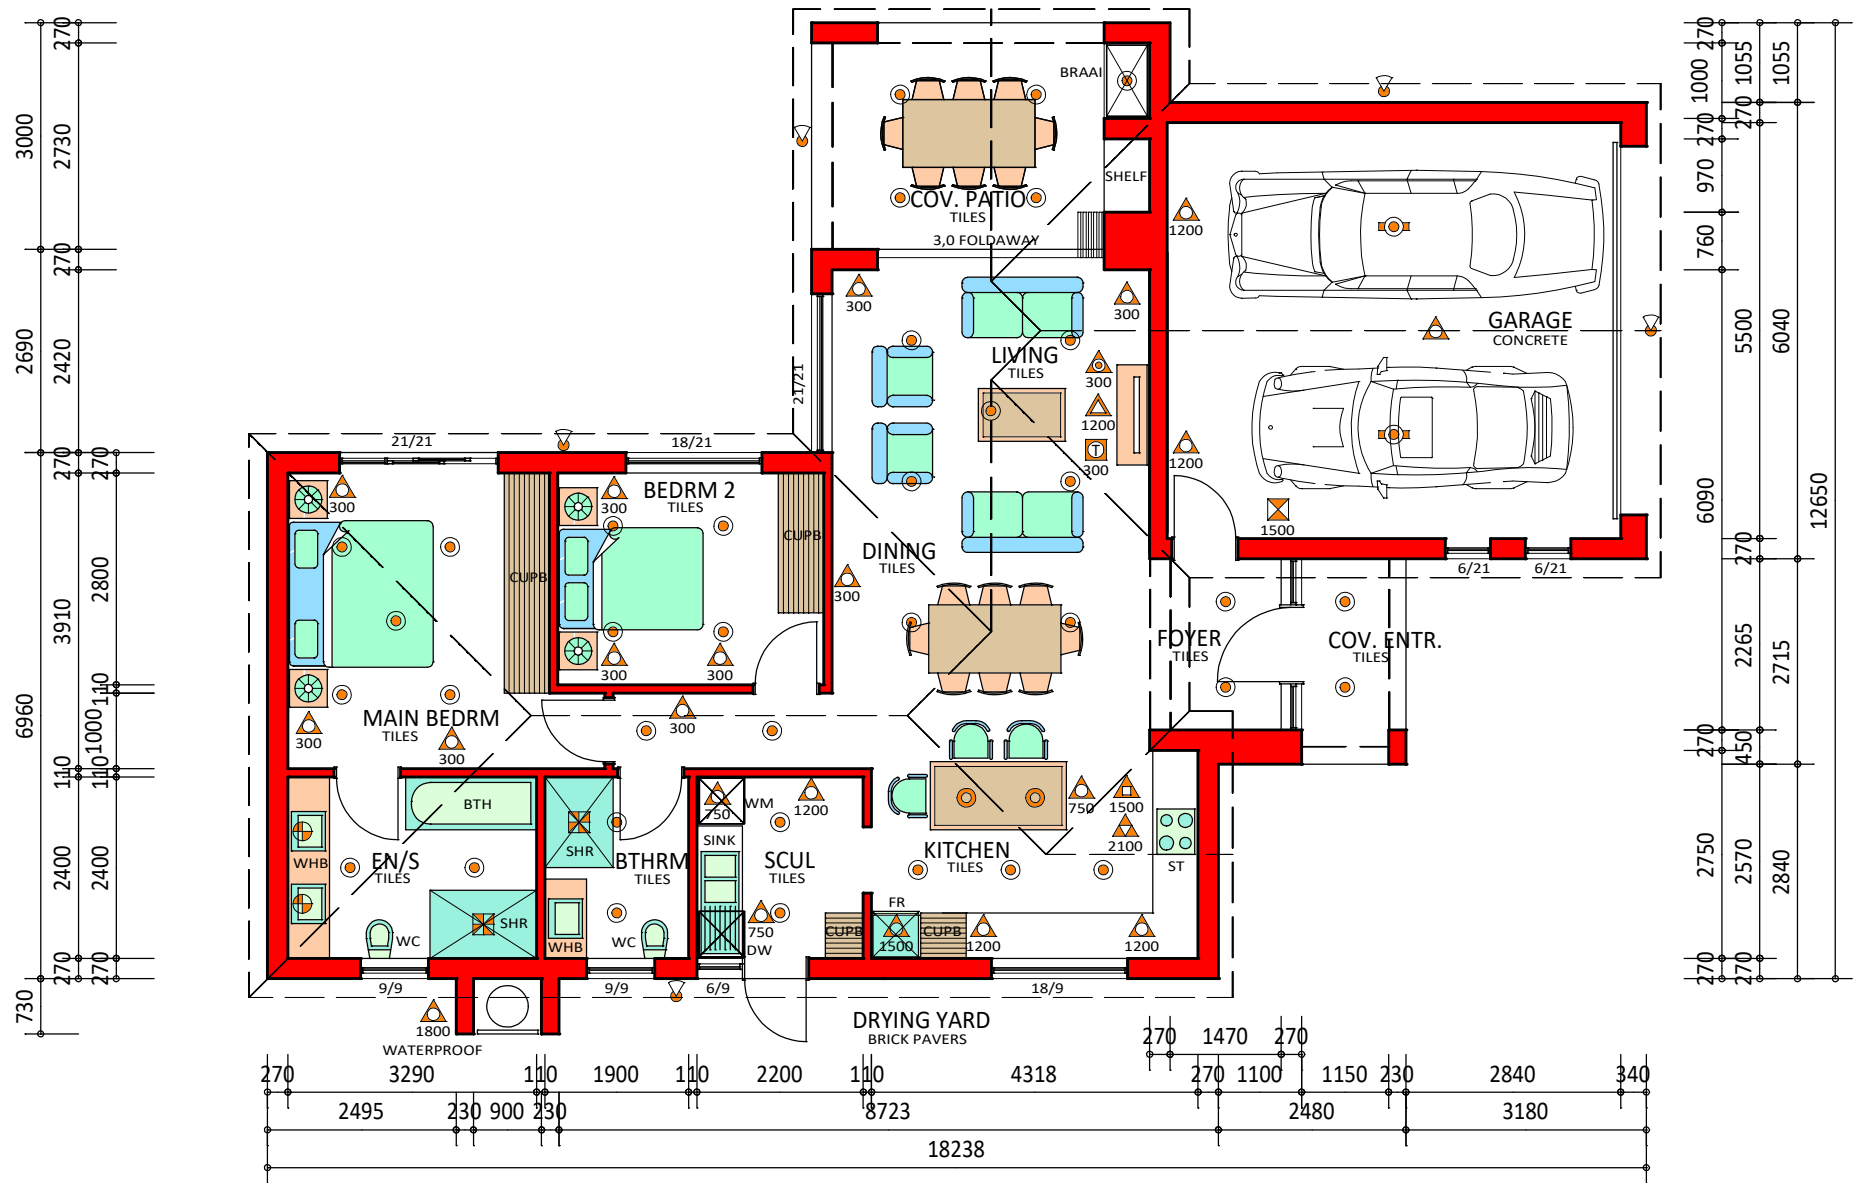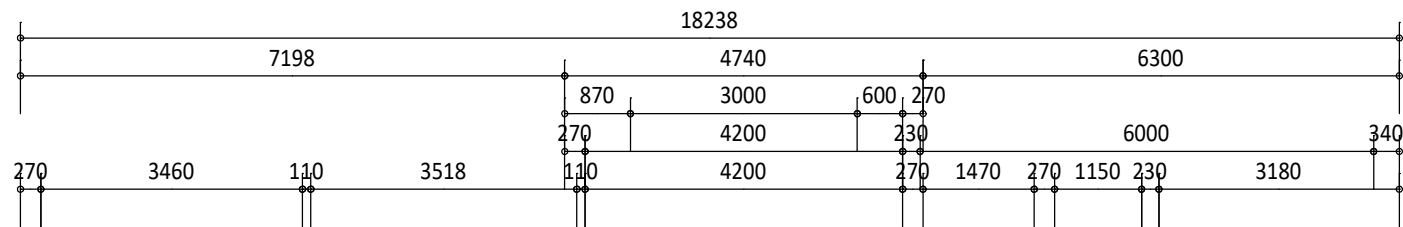

GROUND STOREY PLAN
SCALE 1 : 100 ON A3

- 2 E2
- 4 E2
- 6 E2
- 8 E2
- 22 E2
- 23 E2
- 24 E2
- 27 E2
- 29 E2
- 34 E2
- 36 E2
- 38 E2

FOR ILLUSTRATIVE PURPOSES

--	--	--	--	--	--	--	--	--	--	--	--	--

UNIT NO.	<h1>SEVEN OAKS</h1>
----------	---------------------



TYPE E2	UNIT 104	COV. ENTR. 3	COV. PATIO 14	GARAGE 37	TOT. AREA 158	 ERIK VOIGT ARCHITECTS • ARGITEKTE COPYRIGHT RESERVED
--------------------------	-------------	-----------------	------------------	--------------	------------------	--

The HOME Market



NORTH ELEVATION

SCALE 1 : 100 ON A3

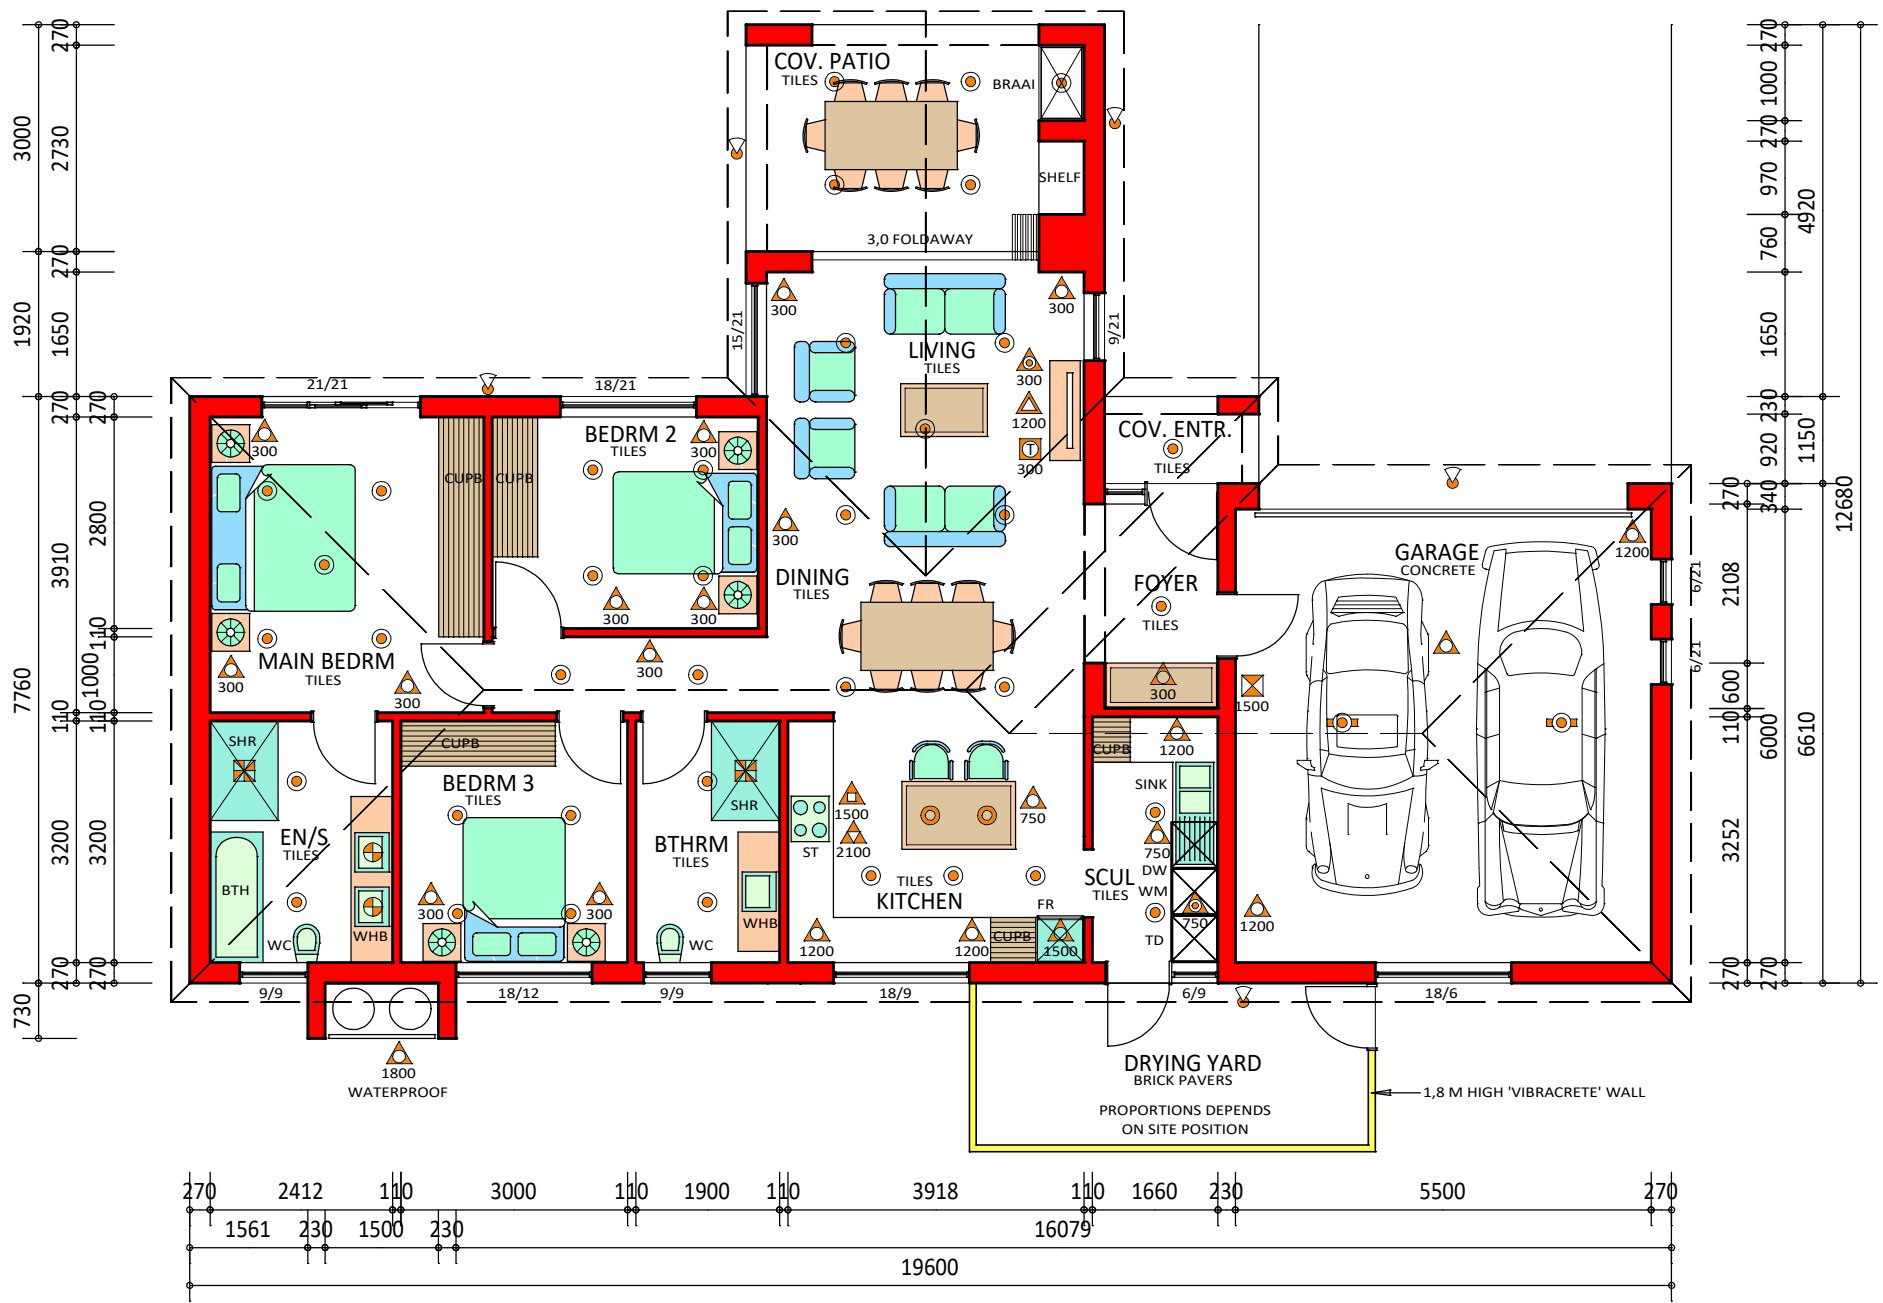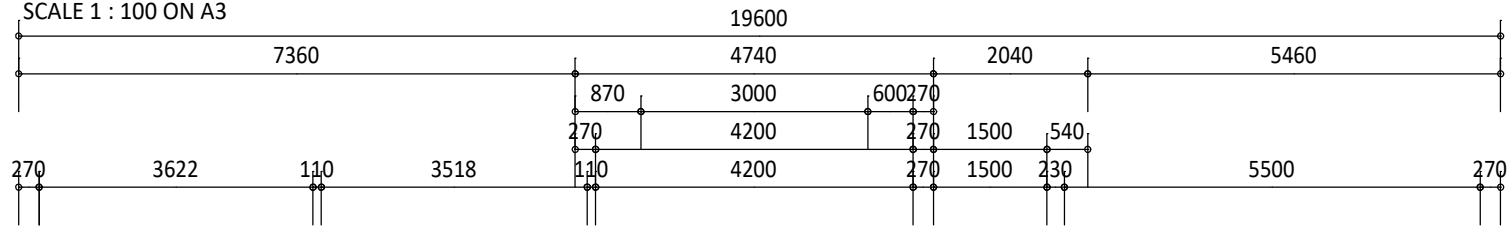

GROUND STOREY PLAN

SCALE 1 : 100 ON A3



FOR ILLUSTRATIVE PURPOSES

SINGLE PLUG HEIGHT	DOUBLE PLUG HEIGHT	TV PLUG HEIGHT	EXTRACTOR CONNECTION HEIGHT	STOVE CONNECT HEIGHT	INTERNAL CEILING LIGHT	INTERNAL LIGHT - PENDANT	INTERNAL WALL LIGHT	EXTERNAL LIGHT	FLUORESCENT INTERNAL LIGHT	SDB 1500	EXTRACTOR FAN	INTERNET HEIGHT
--------------------	--------------------	----------------	-----------------------------	----------------------	------------------------	--------------------------	---------------------	----------------	----------------------------	----------	---------------	-----------------

UNIT NO.	
----------	--


SEVEN OAKS

TYPE	UNIT	COV. ENTR.	COV. PATIO	GARAGE	TOT. AREA
F2	116	2	14	38	170





The **HOME** Market



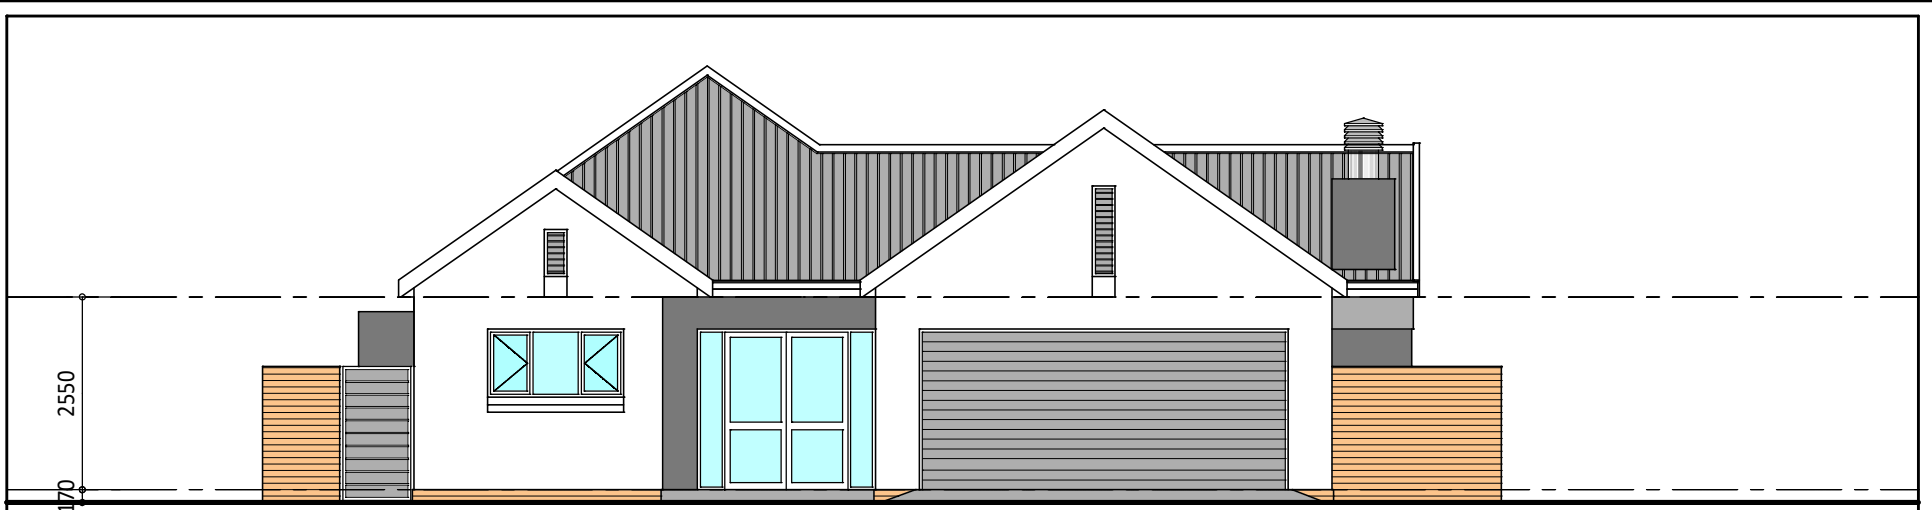

EAST ELEVATION
SCALE 1 : 100 ON A3

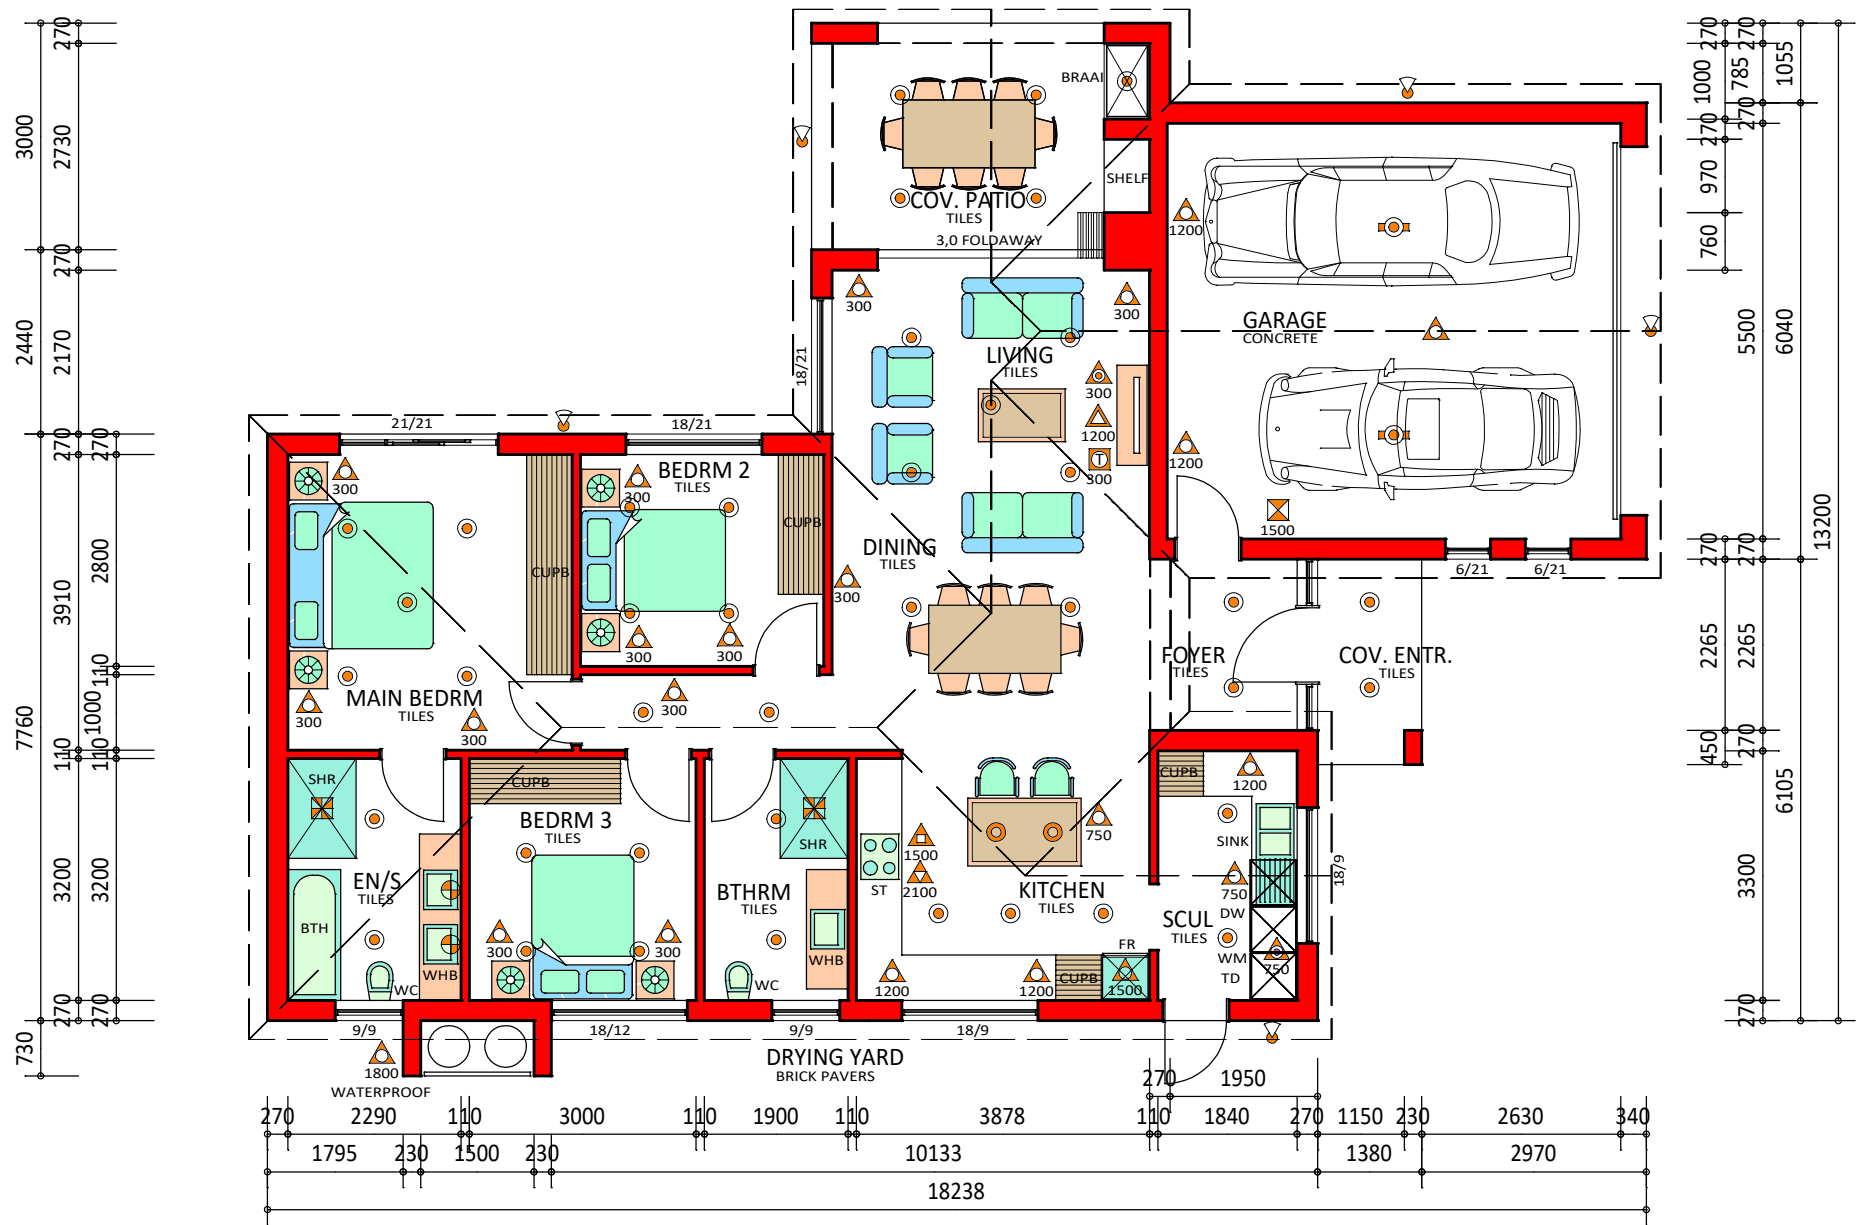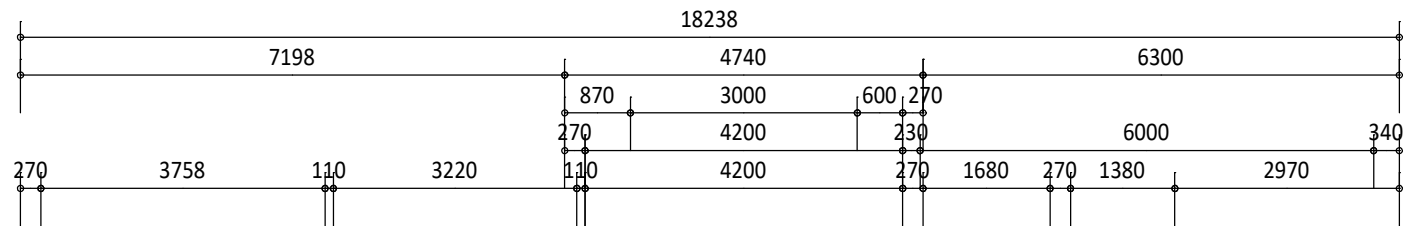

GROUND STOREY PLAN
SCALE 1 : 100 ON A3

- 2 G2
- 4 G2
- 6 G2
- 8 G2
- 22 G2
- 23 G2
- 24 G2
- 27 G2
- 29 G2
- 34 G2
- 36 G2
- 38 G2

FOR ILLUSTRATIVE PURPOSES

SINGLE HEIGHT PLUG	DOUBLE HEIGHT PLUG	TV PLUG HEIGHT	EXTRACTOR CONNECTION HEIGHT	STOVE CONNECT HEIGHT	INTERNAL CEILING LIGHT	INTERNAL LIGHT - PENDANT	INTERNAL WALL LIGHT	EXTERNAL LIGHT	FLUORESCENT INTERNAL LIGHT	SDB 1500	EXTRACTOR FAN	INTERNET HEIGHT
--------------------	--------------------	----------------	-----------------------------	----------------------	------------------------	--------------------------	---------------------	----------------	----------------------------	----------	---------------	-----------------



UNIT NO.	<h1>SEVEN OAKS</h1>
----------	---------------------

TYPE G2	UNIT 116	COV. ENTR. 4	COV. PATIO 14	GARAGE 38	TOT. AREA 172	 ERIK VOIGT ARCHITECTS • ARGITEKTE COPYRIGHT RESERVED
-------------------	-------------	-----------------	------------------	--------------	------------------	--


The HOME Market



SOUTH ELEVATION
SCALE 1 : 100 ON A3

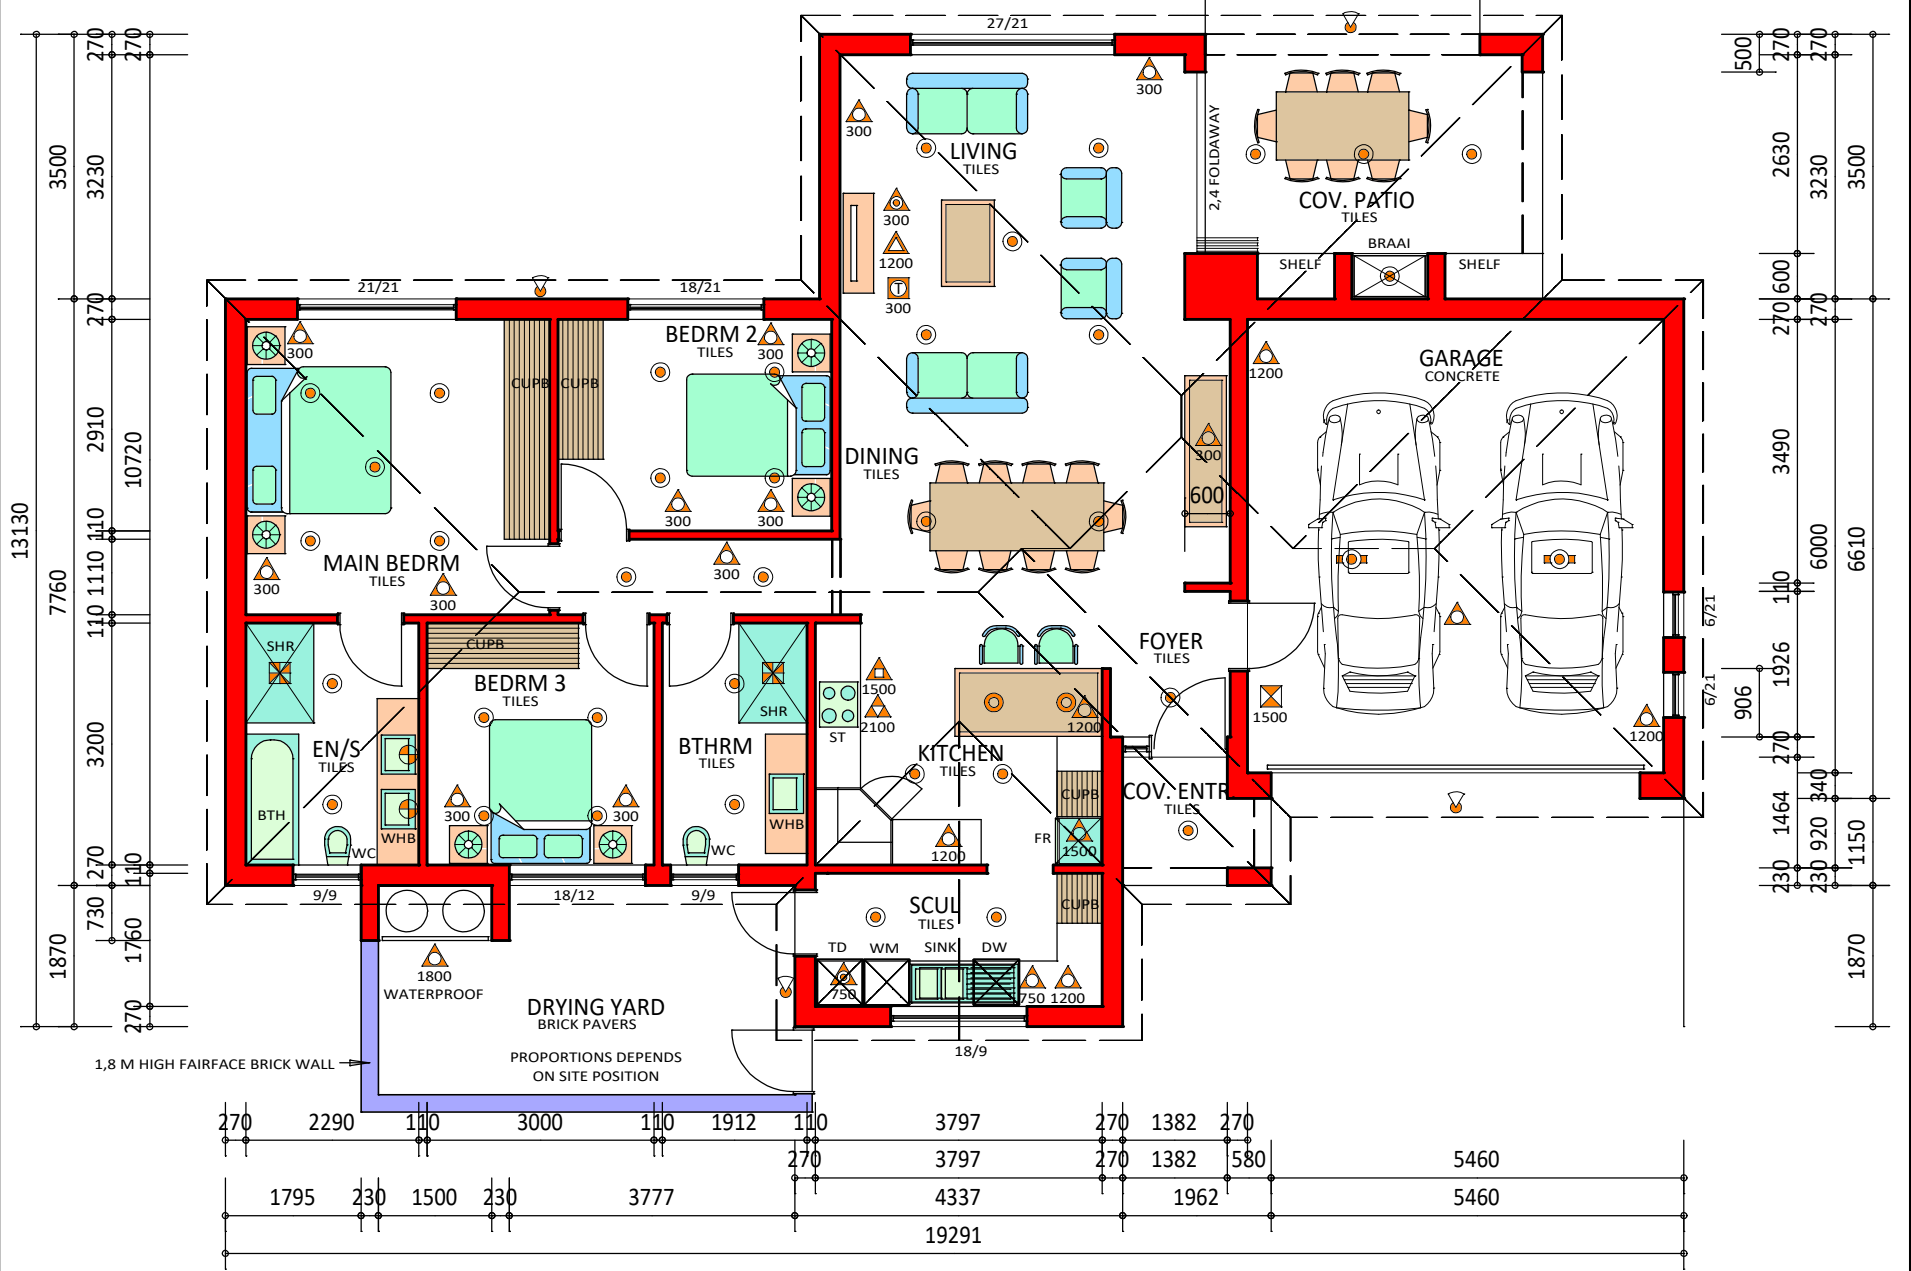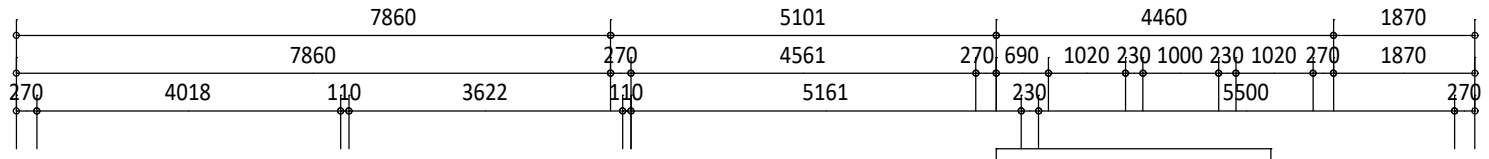

GROUND STOREY PLAN
SCALE 1 : 100 ON A3

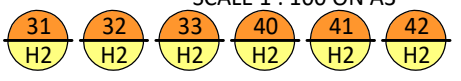

FOR ILLUSTRATIVE PURPOSES


--	--	--	--	--	--	--	--	--	--	--	--	--

UNIT NO.	SEVEN OAKS				
----------	-------------------	--	--	--	--



TYPE	UNIT	COV. ENTR.	COV. PATIO	GARAGE	TOT. AREA
H2	125	3	16	41	185



The HOME Market

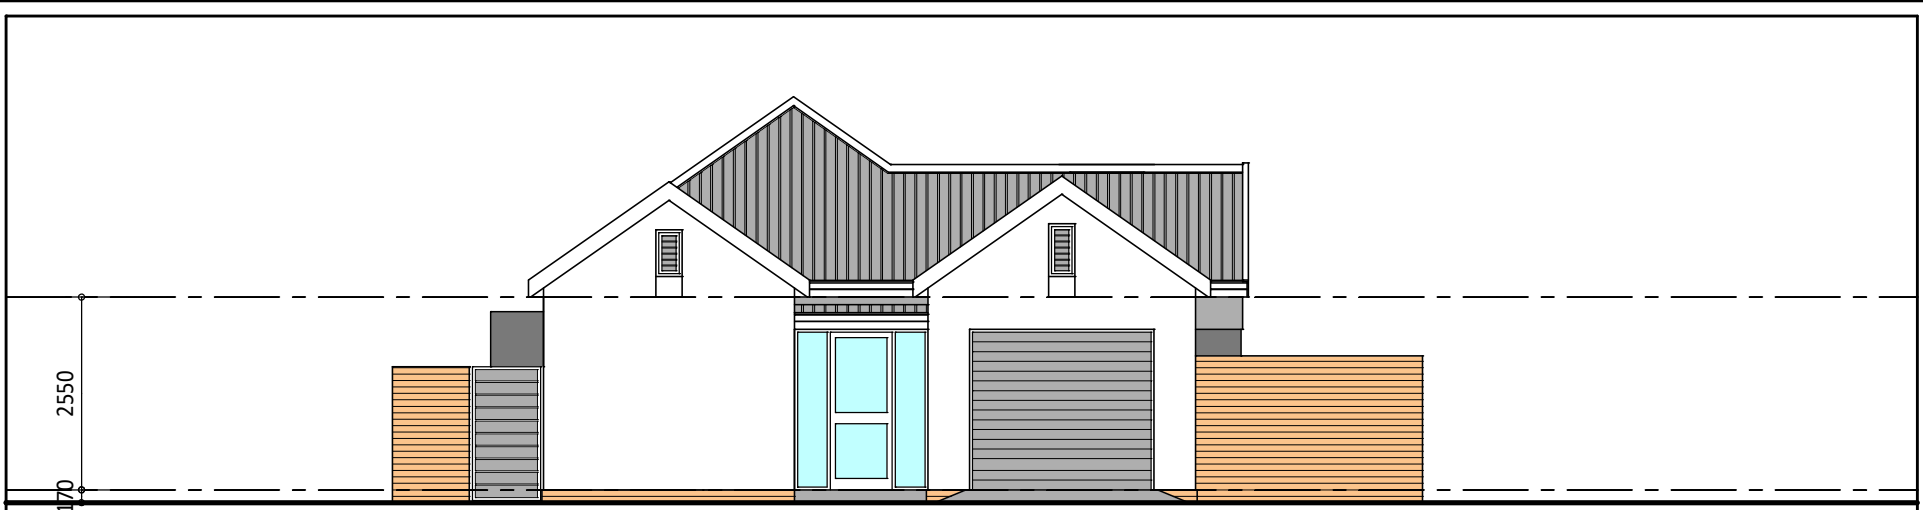

EAST ELEVATION
SCALE 1 : 100 ON A3

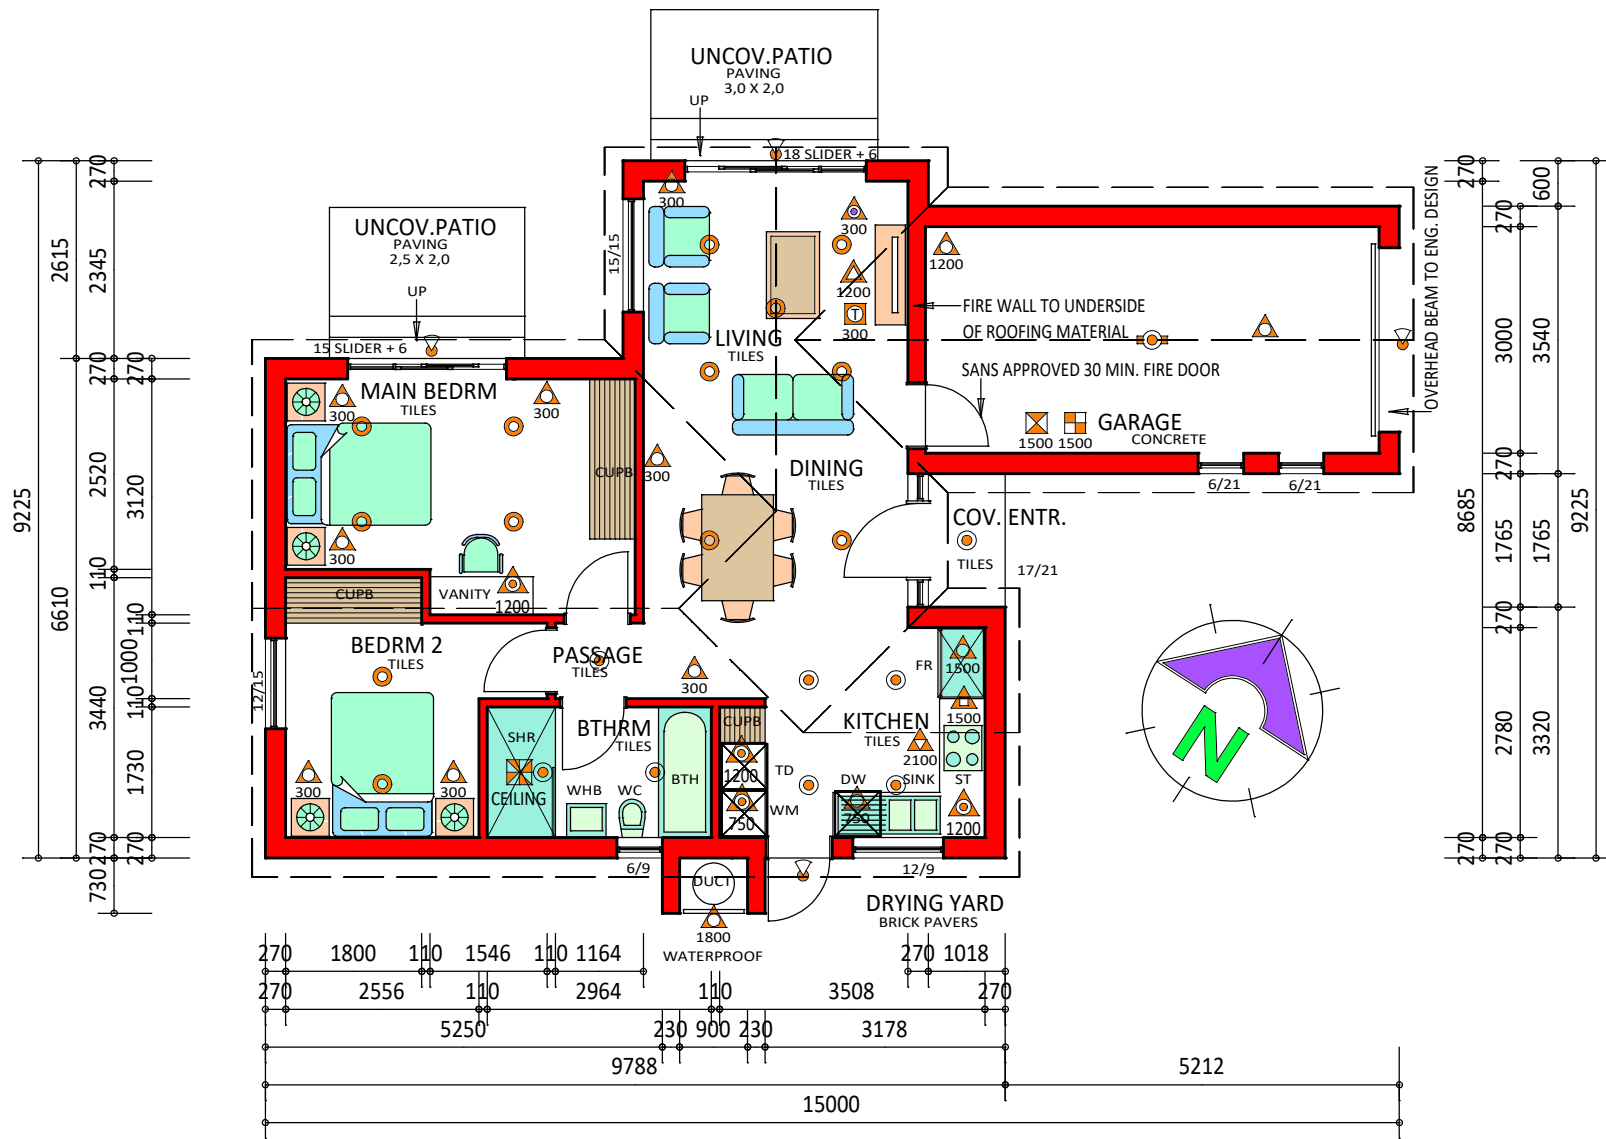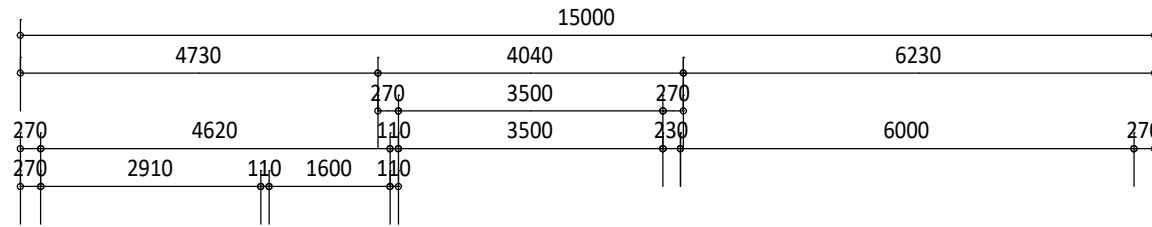

GROUND STOREY PLAN
SCALE 1 : 100 ON A3

FOR ILLUSTRATIVE PURPOSES

SINGLE HEIGHT PLUG	DOUBLE HEIGHT PLUG	TV PLUG HEIGHT	EXTRACTOR CONNECTION HEIGHT	STOVE CONNECT HEIGHT	INTERNAL CEILING LIGHT	INTERNAL LIGHT - PENDANT	INTERNAL WALL LIGHT	EXTERNAL LIGHT	FLUORESCENT INTERNAL LIGHT	SDB 1500	EXTRACTOR FAN	INTERNET HEIGHT
--------------------	--------------------	----------------	-----------------------------	----------------------	------------------------	--------------------------	---------------------	----------------	----------------------------	----------	---------------	-----------------

UNIT NO.


SEVEN OAKS

TYPE	UNIT	COV. ENTR.	COV. PATIO	GARAGE	TOT. AREA
11	69	2	0	23	94





The **HOME** Market



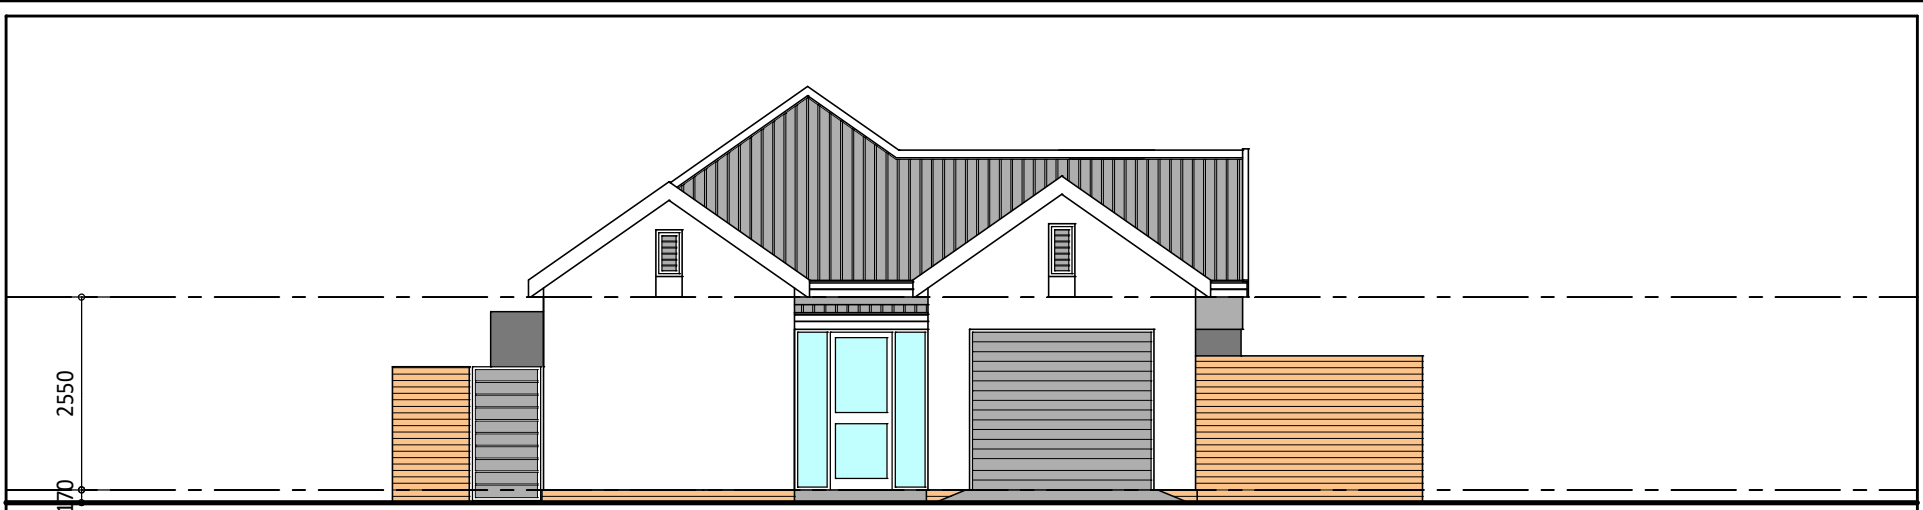

EAST ELEVATION
SCALE 1 : 100 ON A3

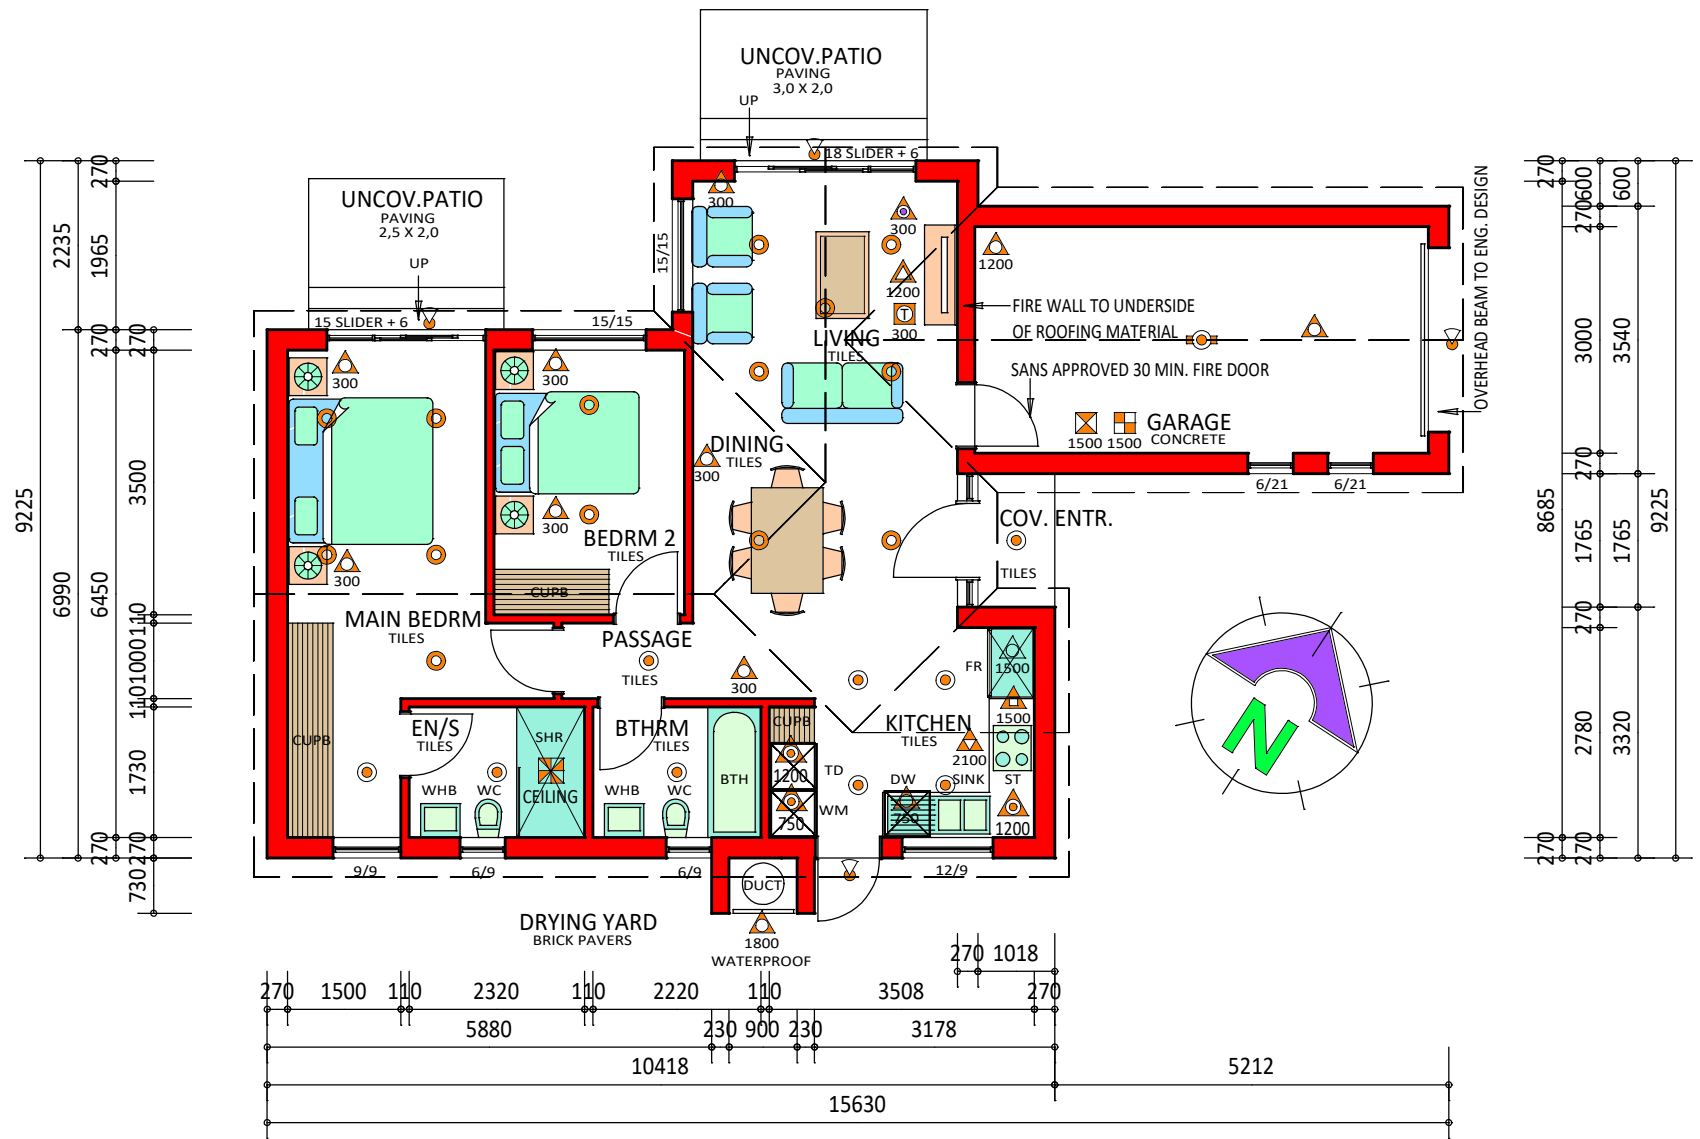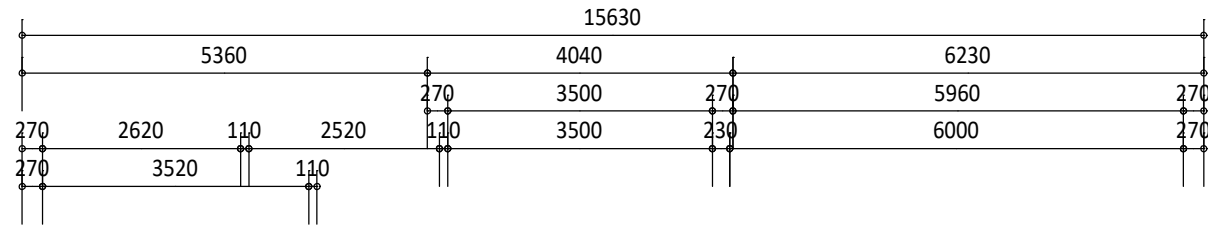

GROUND STOREY PLAN
SCALE 1 : 100 ON A3

FOR ILLUSTRATIVE PURPOSES

SINGLE HEIGHT PLUG	DOUBLE HEIGHT PLUG	TV PLUG HEIGHT	EXTRACTOR CONNECTION HEIGHT	STOVE CONNECT HEIGHT	INTERNAL CEILING LIGHT	INTERNAL LIGHT - PENDANT	INTERNAL WALL LIGHT	EXTERNAL LIGHT	FLUORESCENT INTERNAL LIGHT	SDB 1500	EXTRACTOR FAN	INTERNET HEIGHT
--------------------	--------------------	----------------	-----------------------------	----------------------	------------------------	--------------------------	---------------------	----------------	----------------------------	----------	---------------	-----------------

UNIT NO.


SEVEN OAKS

TYPE	UNIT	COV. ENTR.	COV. PATIO	GARAGE	TOT. AREA
J1	76	2	0	23	101





The **HOME** Market



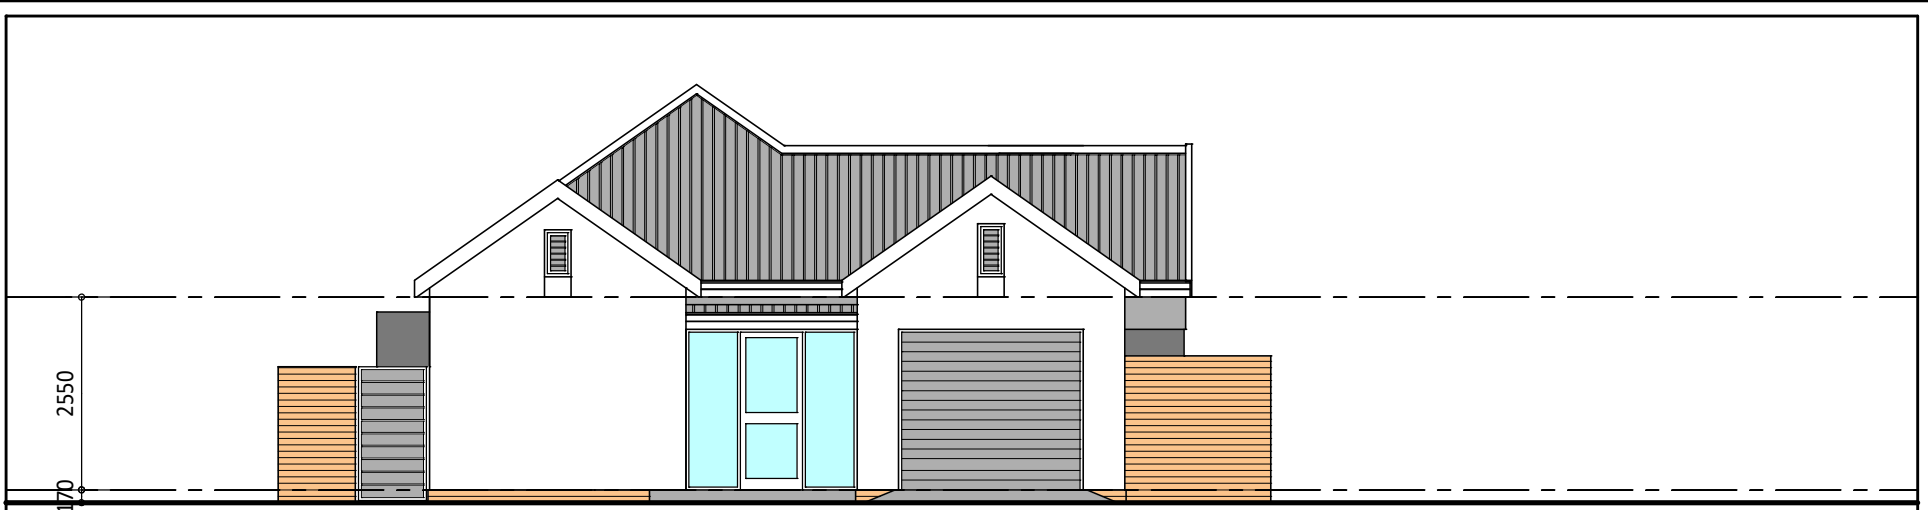

EAST ELEVATION
SCALE 1 : 100 ON A3

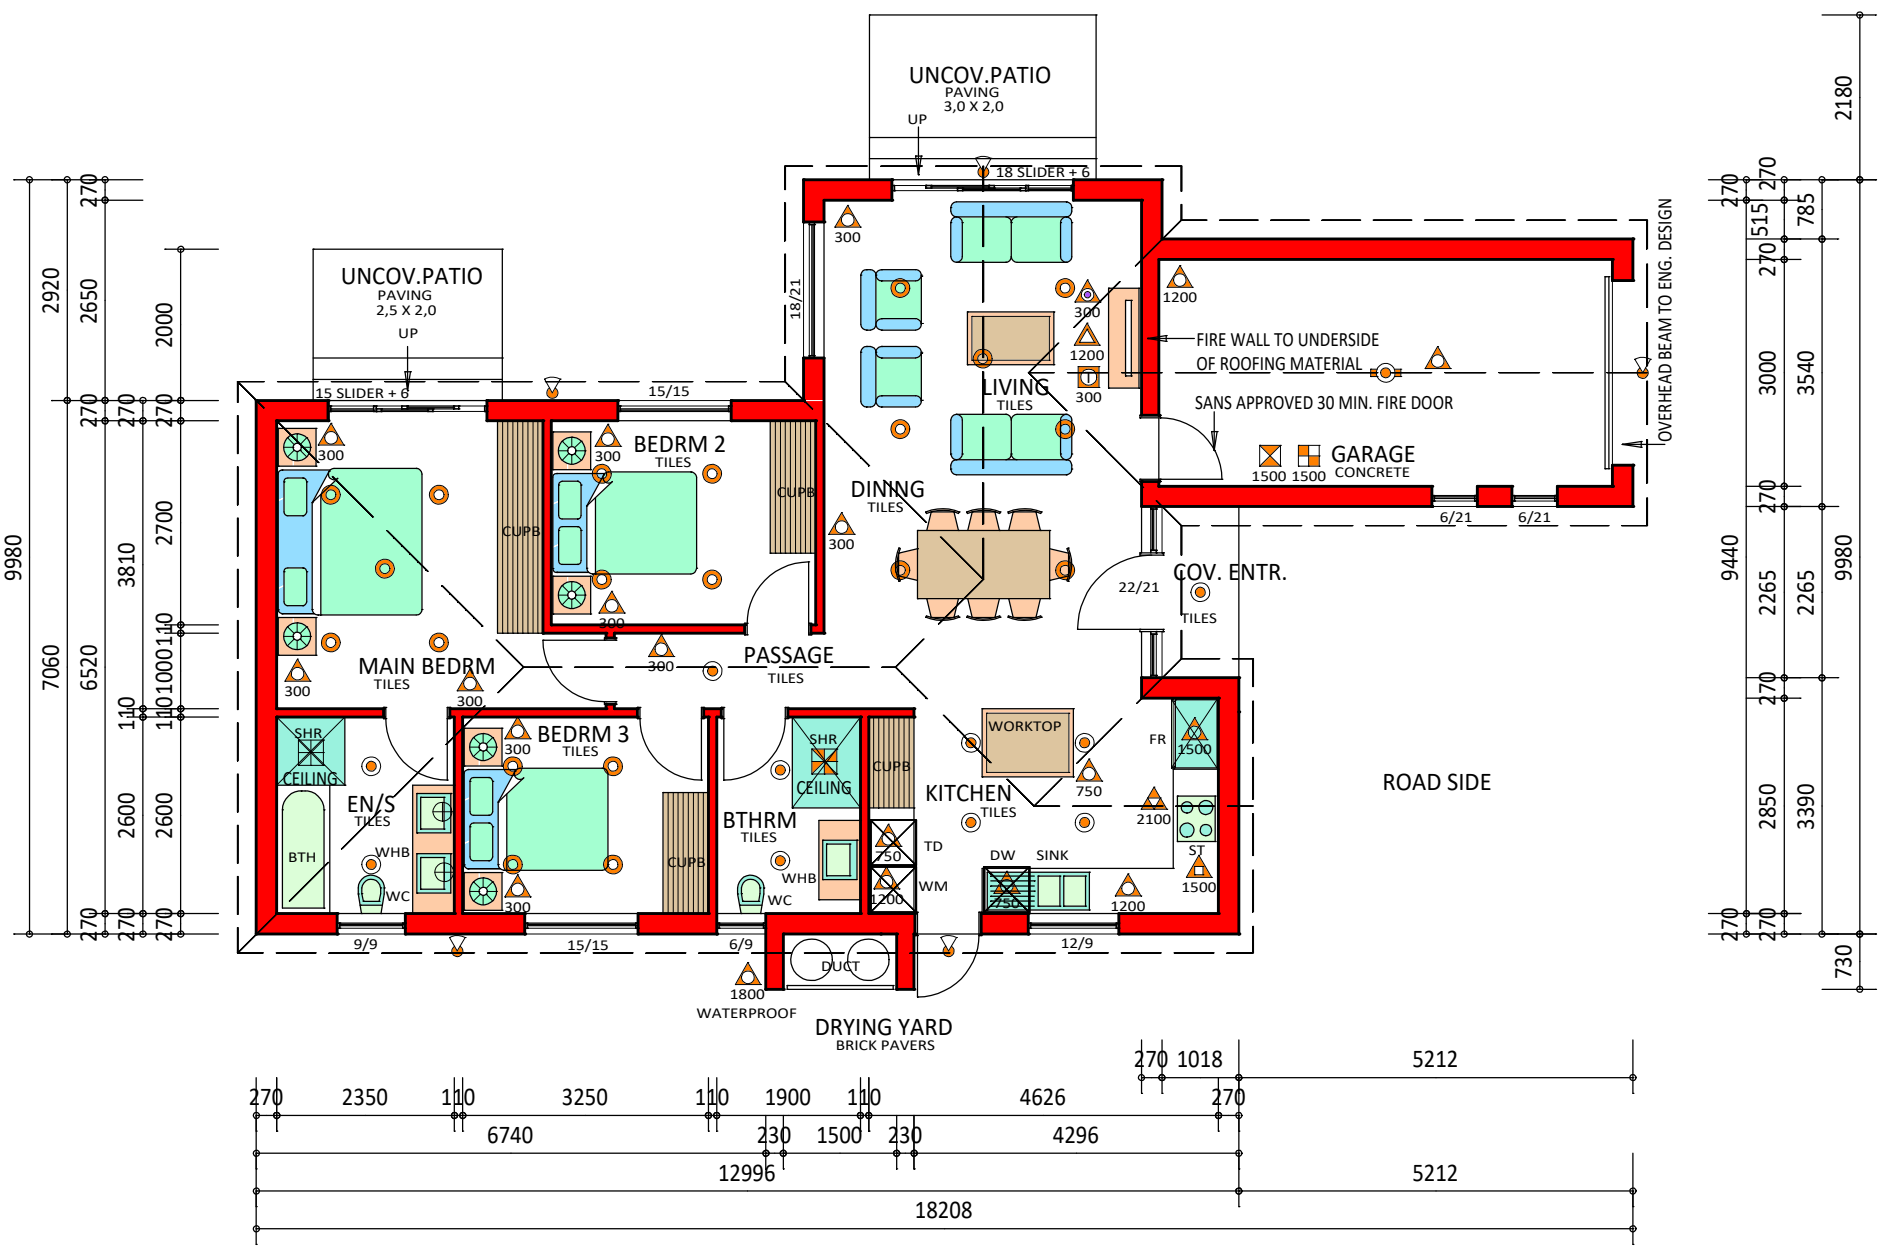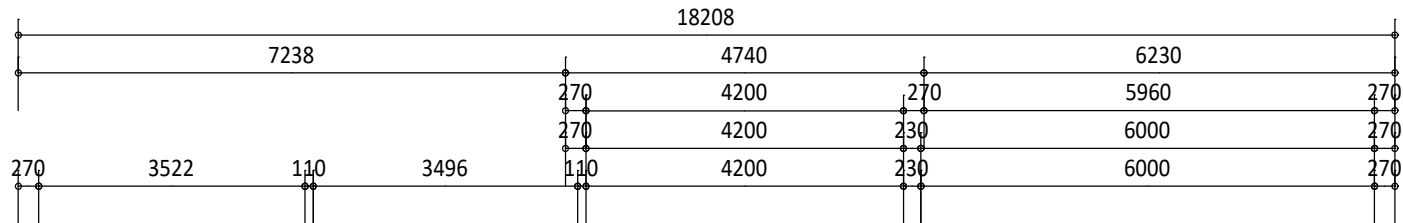

GROUND STOREY PLAN
SCALE 1 : 100 ON A3

FOR ILLUSTRATIVE PURPOSES

--	--	--	--	--	--	--	--	--	--	--	--	--

UNIT NO.

SEVEN OAKS

TYPE	UNIT	COV. ENTR.	COV. PATIO	GARAGE	TOT. AREA
K1	101	2	0	23	126

ERIK VOIGT
ARCHITECTS • ARHITEKTE
COPYRIGHT RESERVED

The **HOME** Market

O. STEYN CONSTRUCTION