



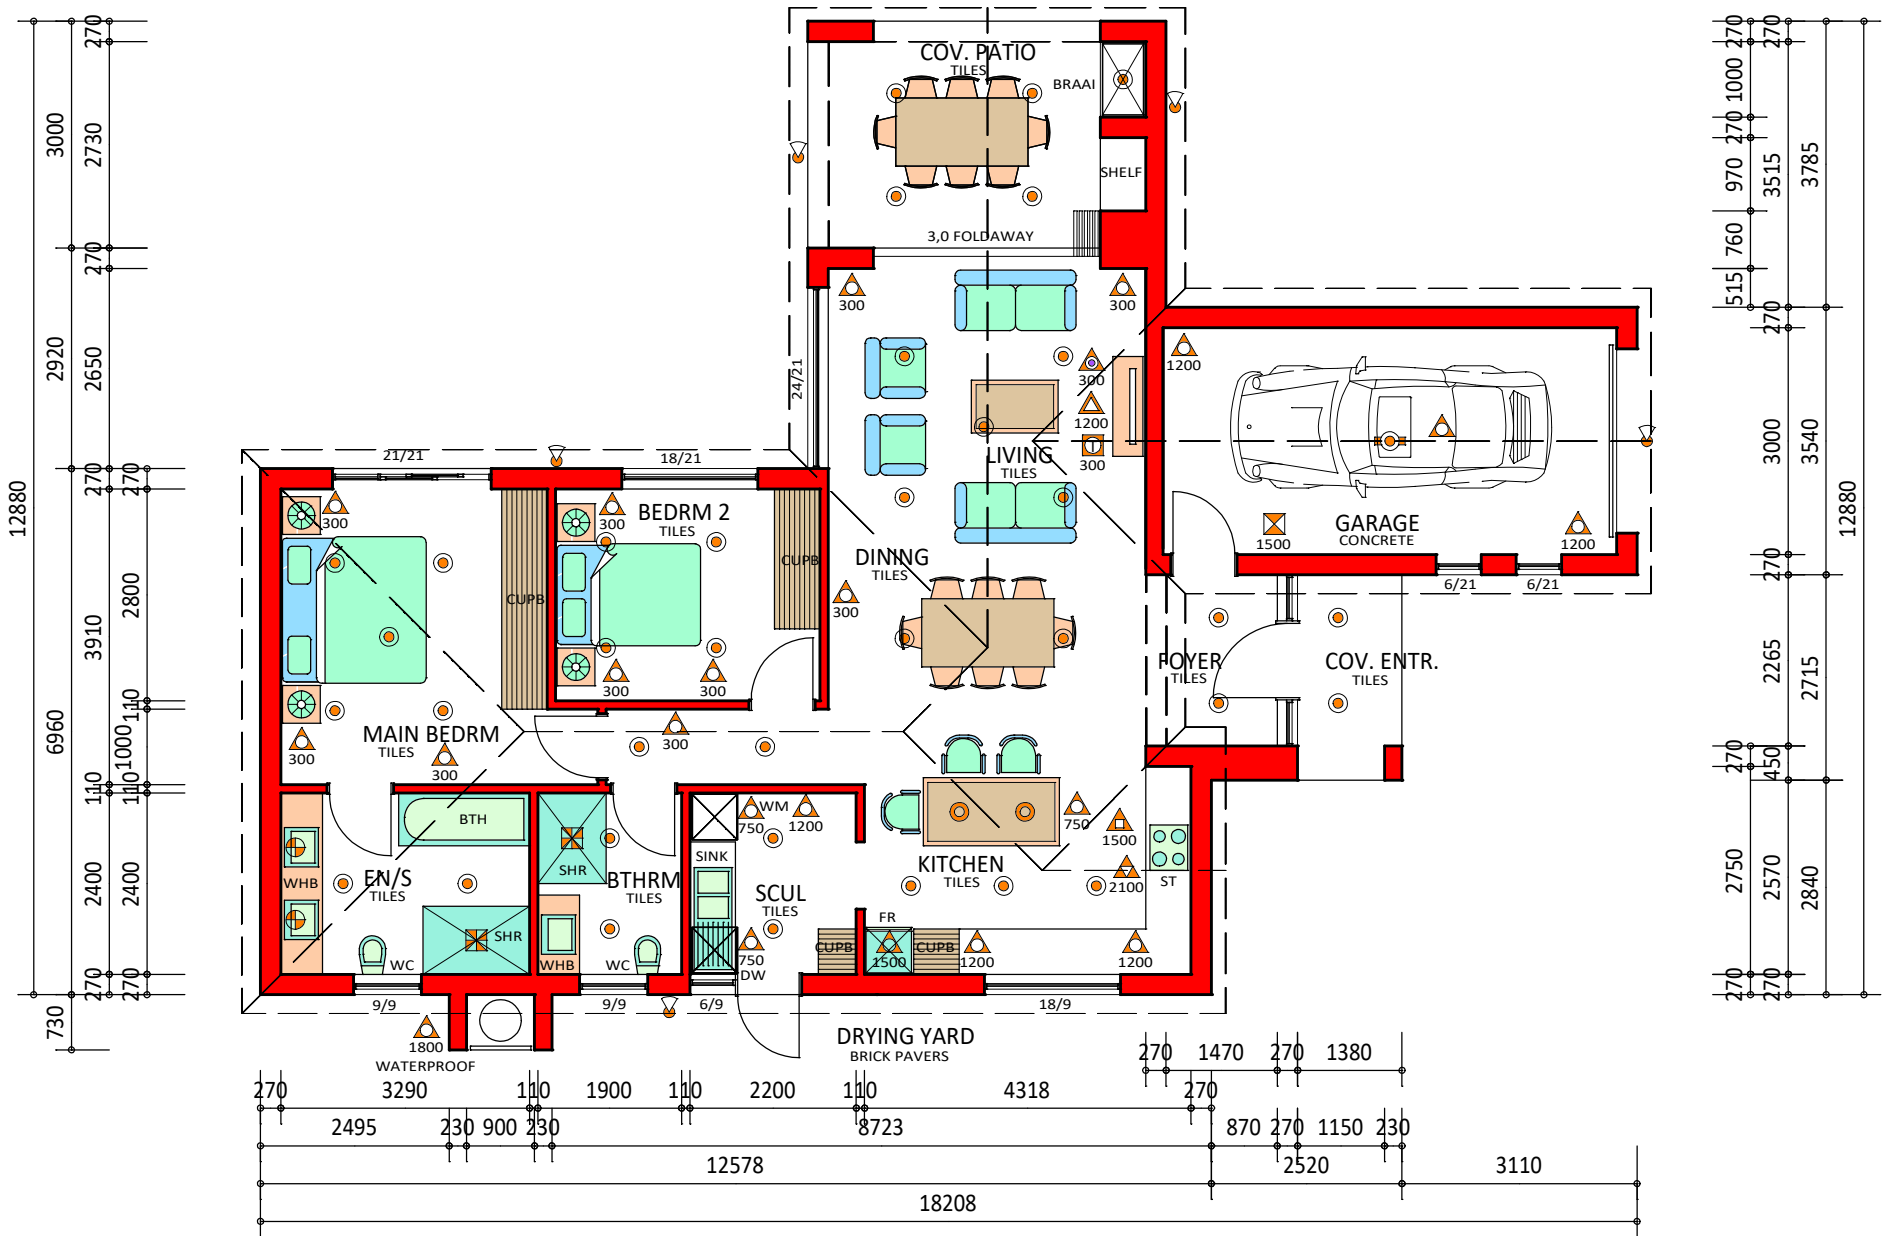

EAST ELEVATION
SCALE 1 : 100 ON A3

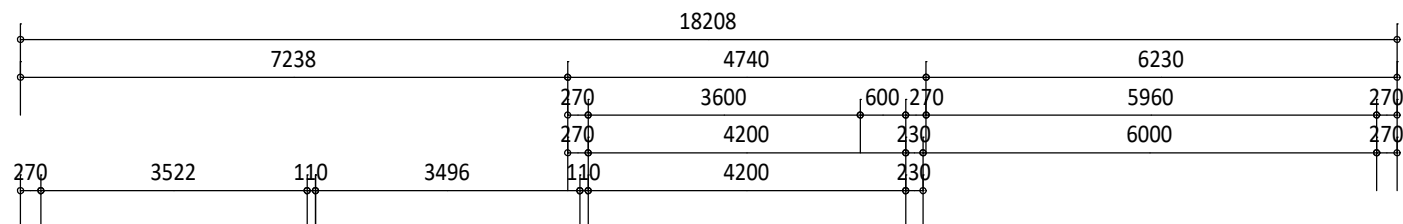

GROUND STOREY PLAN
SCALE 1 : 100 ON A3

- 2 C1
- 4 C1
- 6 C1
- 8 C1
- 22 C1
- 23 C1
- 24 C1
- 27 C1
- 29 C1
- 30 C1
- 34 C1
- 36 C1
- 38 C1


FOR ILLUSTRATIVE PURPOSES

SINGLE HEIGHT PLUG	DOUBLE HEIGHT PLUG	TV PLUG HEIGHT	EXTRACTOR CONNECTION HEIGHT	STOVE CONNECT HEIGHT	INTERNAL CEILING LIGHT	INTERNAL LIGHT - PENDANT	INTERNAL WALL LIGHT	EXTERNAL LIGHT	FLUORESCENT INTERNAL LIGHT	SDB 1500	EXTRACTOR FAN	INTERNET HEIGHT
--------------------	--------------------	----------------	-----------------------------	----------------------	------------------------	--------------------------	---------------------	----------------	----------------------------	----------	---------------	-----------------



UNIT NO.	SEVEN OAKS
----------	-------------------

TYPE C1	UNIT 104	COV. ENTR. 4	COV. PATIO 14	GARAGE 23	TOT. AREA 145	 ERIK VOIGT ARCHITECTS • ARGITEKTE COPYRIGHT RESERVED
-------------------	-------------	-----------------	------------------	--------------	------------------	--

The HOME Market

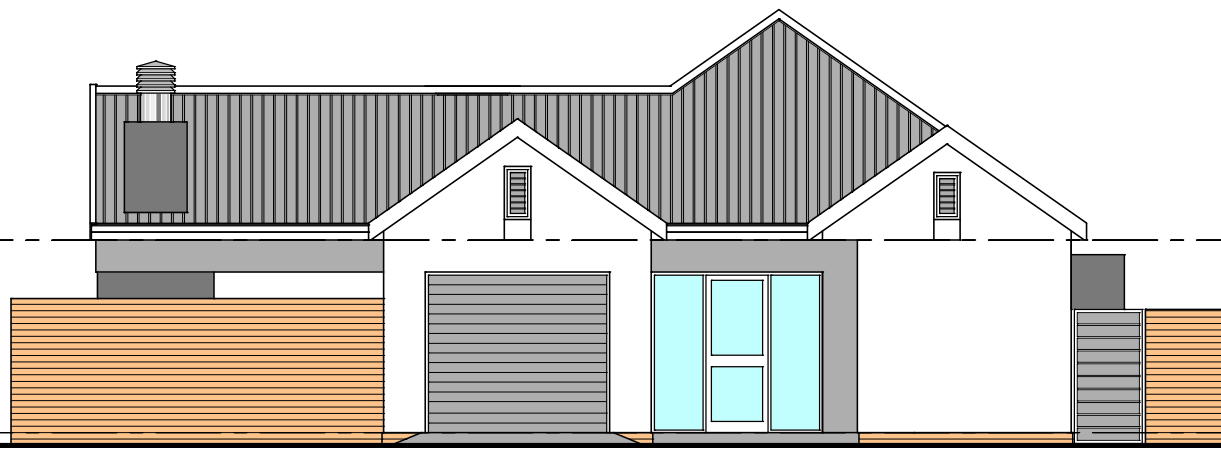

EAST ELEVATION
SCALE 1 : 100 ON A3

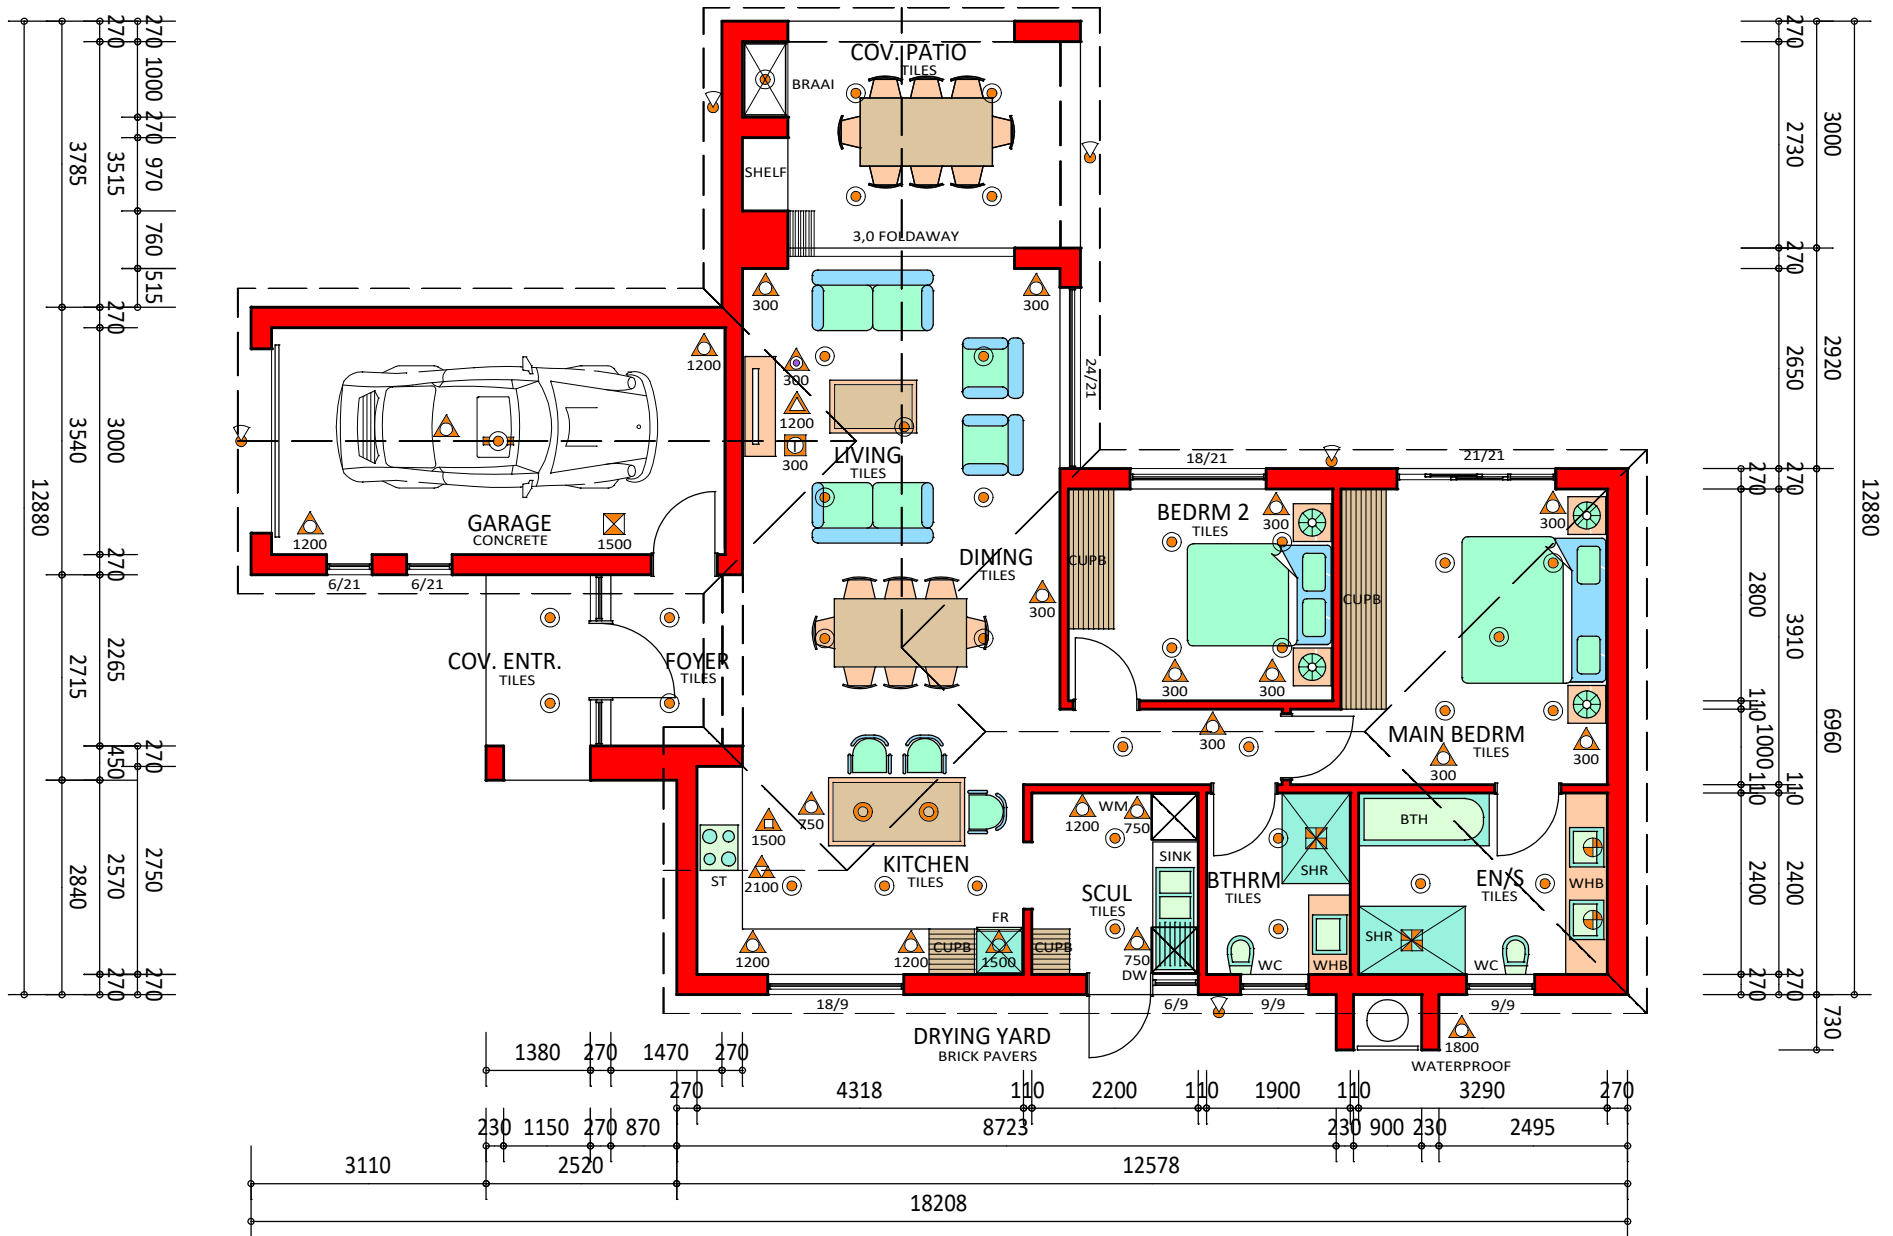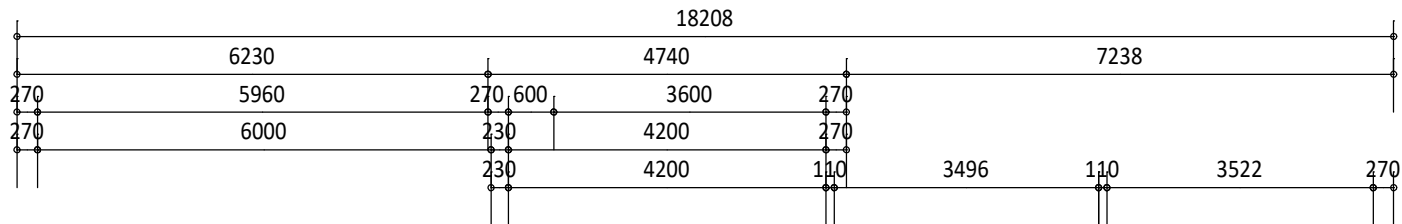

GROUND STOREY PLAN
SCALE 1 : 100 ON A3

- 1 C1m
- 3 C1m
- 5 C1m
- 7 C1m
- 9 C1m
- 25 C1m
- 26 C1m
- 28 C1m
- 35 C1m
- 37 C1m
- 39 C1m

FOR ILLUSTRATIVE PURPOSES

--	--	--	--	--	--	--	--	--	--	--	--	--

UNIT NO.

SEVEN OAKS

TYPE
C1m

UNIT	COV. ENTR.	COV. PATIO	GARAGE	TOT. AREA
104	4	14	23	145

ERIK VOIGT
ARCHITECTS • ARGITEKTE
COPYRIGHT RESERVED

The **HOME** Market

O. STEYN CONSTRUCTION